


3rd FLOOR
KEY PLAN

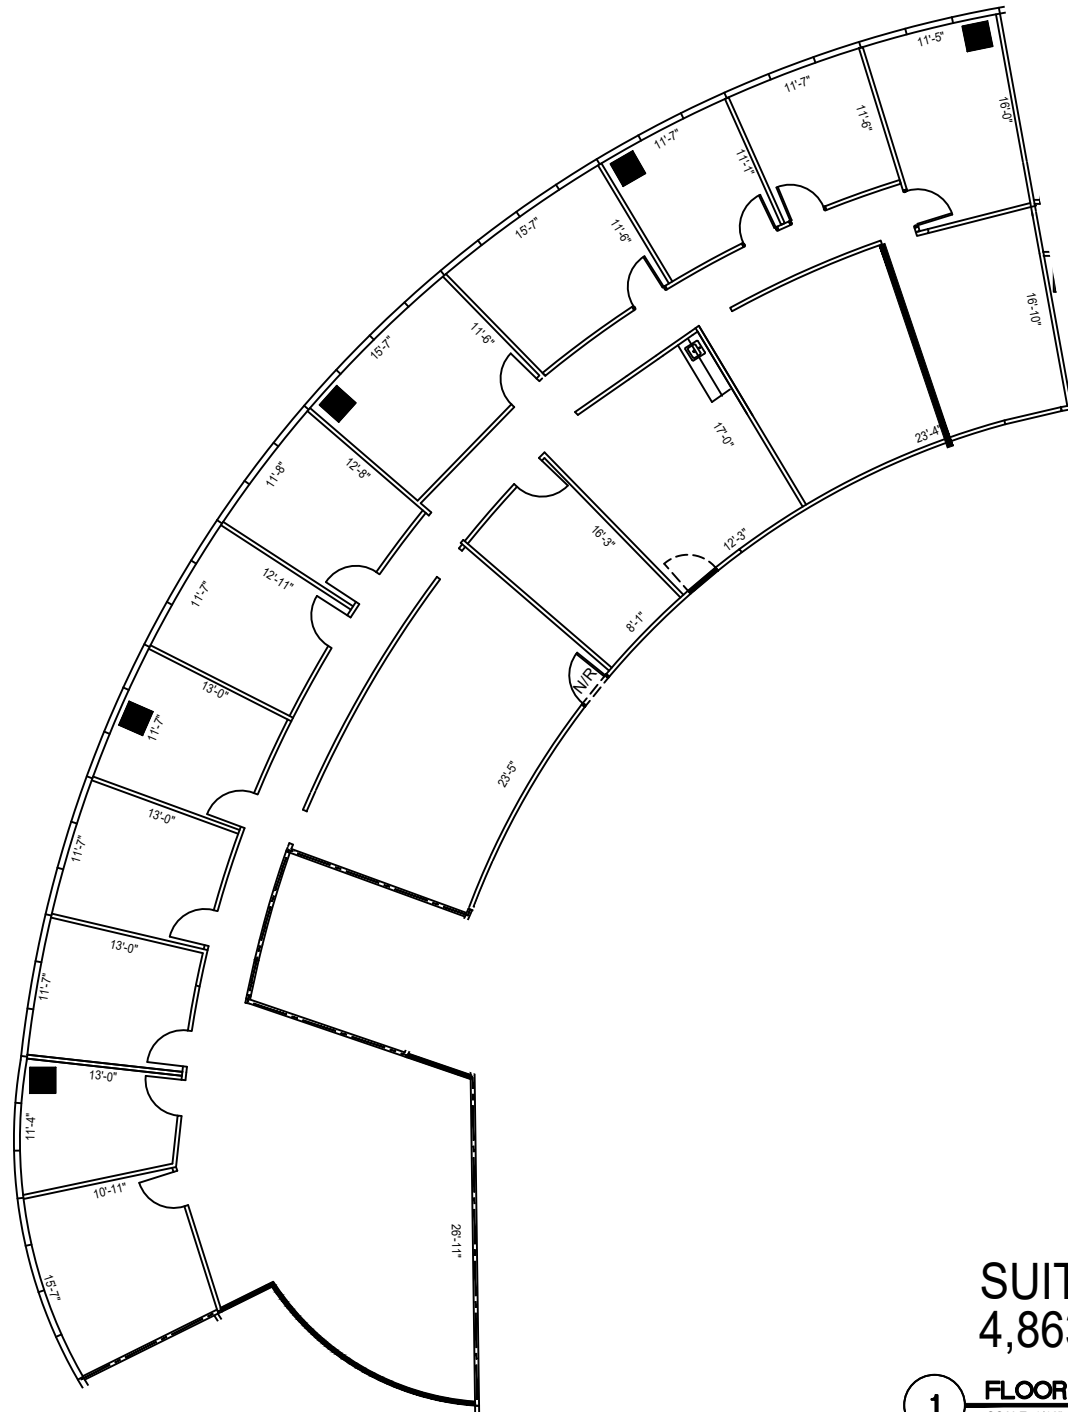

1 **FLOOR PLAN**

**SUITE 350
4,863 NRA**

SCALE: 1/16"=1'-0"

FLOOR PLANS MAY NOT BE TO SCALE AND MAY NOT REFLECT EXISTING CONDITIONS AND SHALL NOT BE RELIED UPON AS SUCH THESE DRAWINGS ARE DESIGN INTENT AND ARE AN EXHIBIT TO THE LEASE



LEGEND

EXISTING WALLS	NEW WALLS	NEWRELOCATED DOOR	LOW	DEM

ISSUE DATES

DATE	DESCRIPTION
03-24-2023	ISSUE FOR REVIEW

WESTHEIMER CENTRAL
11200 WESTHEIMER ROAD HOUSTON, TX 77042
SUITE 360

PROJECT: WESTHEIMER CENTRAL	DATE: 03-24-2023
PLLOT SCALE: 1/16"=1'-0"	SHEET SIZE: 8.5 X 11
CHECKED BY: WM	DRAWN BY: WM
FILE NAME: WESTHEIMER CENTRAL	

SHEET TITLE
EXISTING FLOOR PLAN

SHEET NUMBER
EX-1