


4th FLOOR  
KEY PLAN

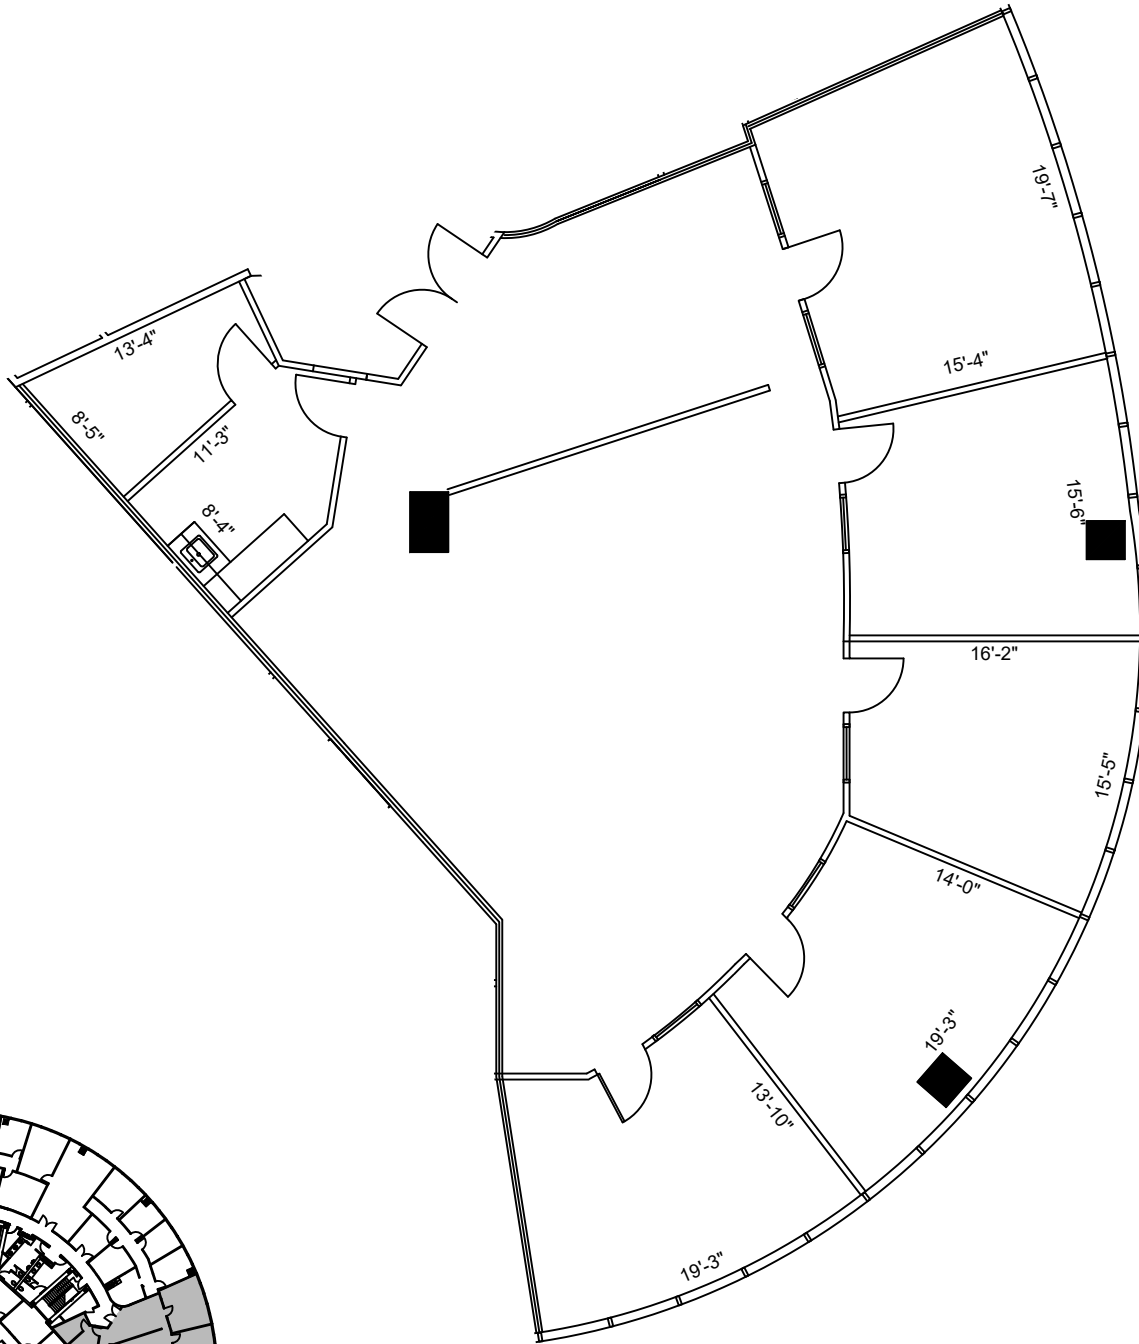

**1** FLOOR PLAN  
SCALE: 3/32"=1'-0"

FLOOR PLANS MAY NOT BE TO SCALE AND MAY NOT REFLECT EXISTING CONDITIONS AND SHALL NOT BE RELIED UPON AS SUCH THESE DRAWINGS ARE DESIGN INTENT AND ARE AN EXHIBIT TO THE LEASE



LEGEND		
EXISTING	NEW	LOW DEMO
WALLS		
NEW/RELOCATED DOOR		

ISSUE DATES

ISSUE DATE	DESCRIPTION
03-24-2023	ISSUE FOR REVIEW

WESTHEIMER CENTRAL  
11200 WESTHEIMER ROAD HOUSTON, TX 77042  
SUITE 408

PROJECT: WESTHEIMER CENTRAL  
PLAT SCALE: 3/32"=1'-0"  
SHEET SIZE: 8.5 X 11  
CHECKED BY: WM  
DRAWN BY: WM  
FILE NAME: WESTHEIMER CENTRAL

SHEET TITLE:  
EXISTING FLOOR PLAN

SHEET NUMBER:  
EX-1