

LEGEND	
EXISTING WALLS	---
NEW WALLS	---
EXISTING DOORS	---
NEW DOORS	---
EXISTING LOW PARTITION WALLS	---
NEW LOW PARTITION WALLS	---
EXISTING DEMO WALLS	---
NEW DEMO WALLS	---
NEW RELOCATED DOOR	N/R



ISSUE DATES	
03-24-2023	ISSUE FOR REVIEW

**WESTHEIMER CENTRAL**  
 11200 WESTHEIMER ROAD HOUSTON, TX 77042  
 SUITE 410

PROJECT: WESTHEIMER CENTRAL  
 PLOT SCALE: 3/32" = 1'-0"  
 SHEET SIZE: 8.5 X 11  
 CHECKED BY: WM  
 DRAWN BY: WM  
 FILE NAME: WESTHEIMER CENTRAL

SHEET TITLE:  
**EXISTING FLOOR PLAN**

SHEET NUMBER:  
**EX-1**

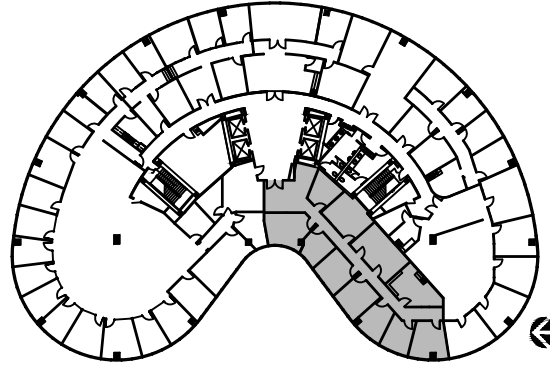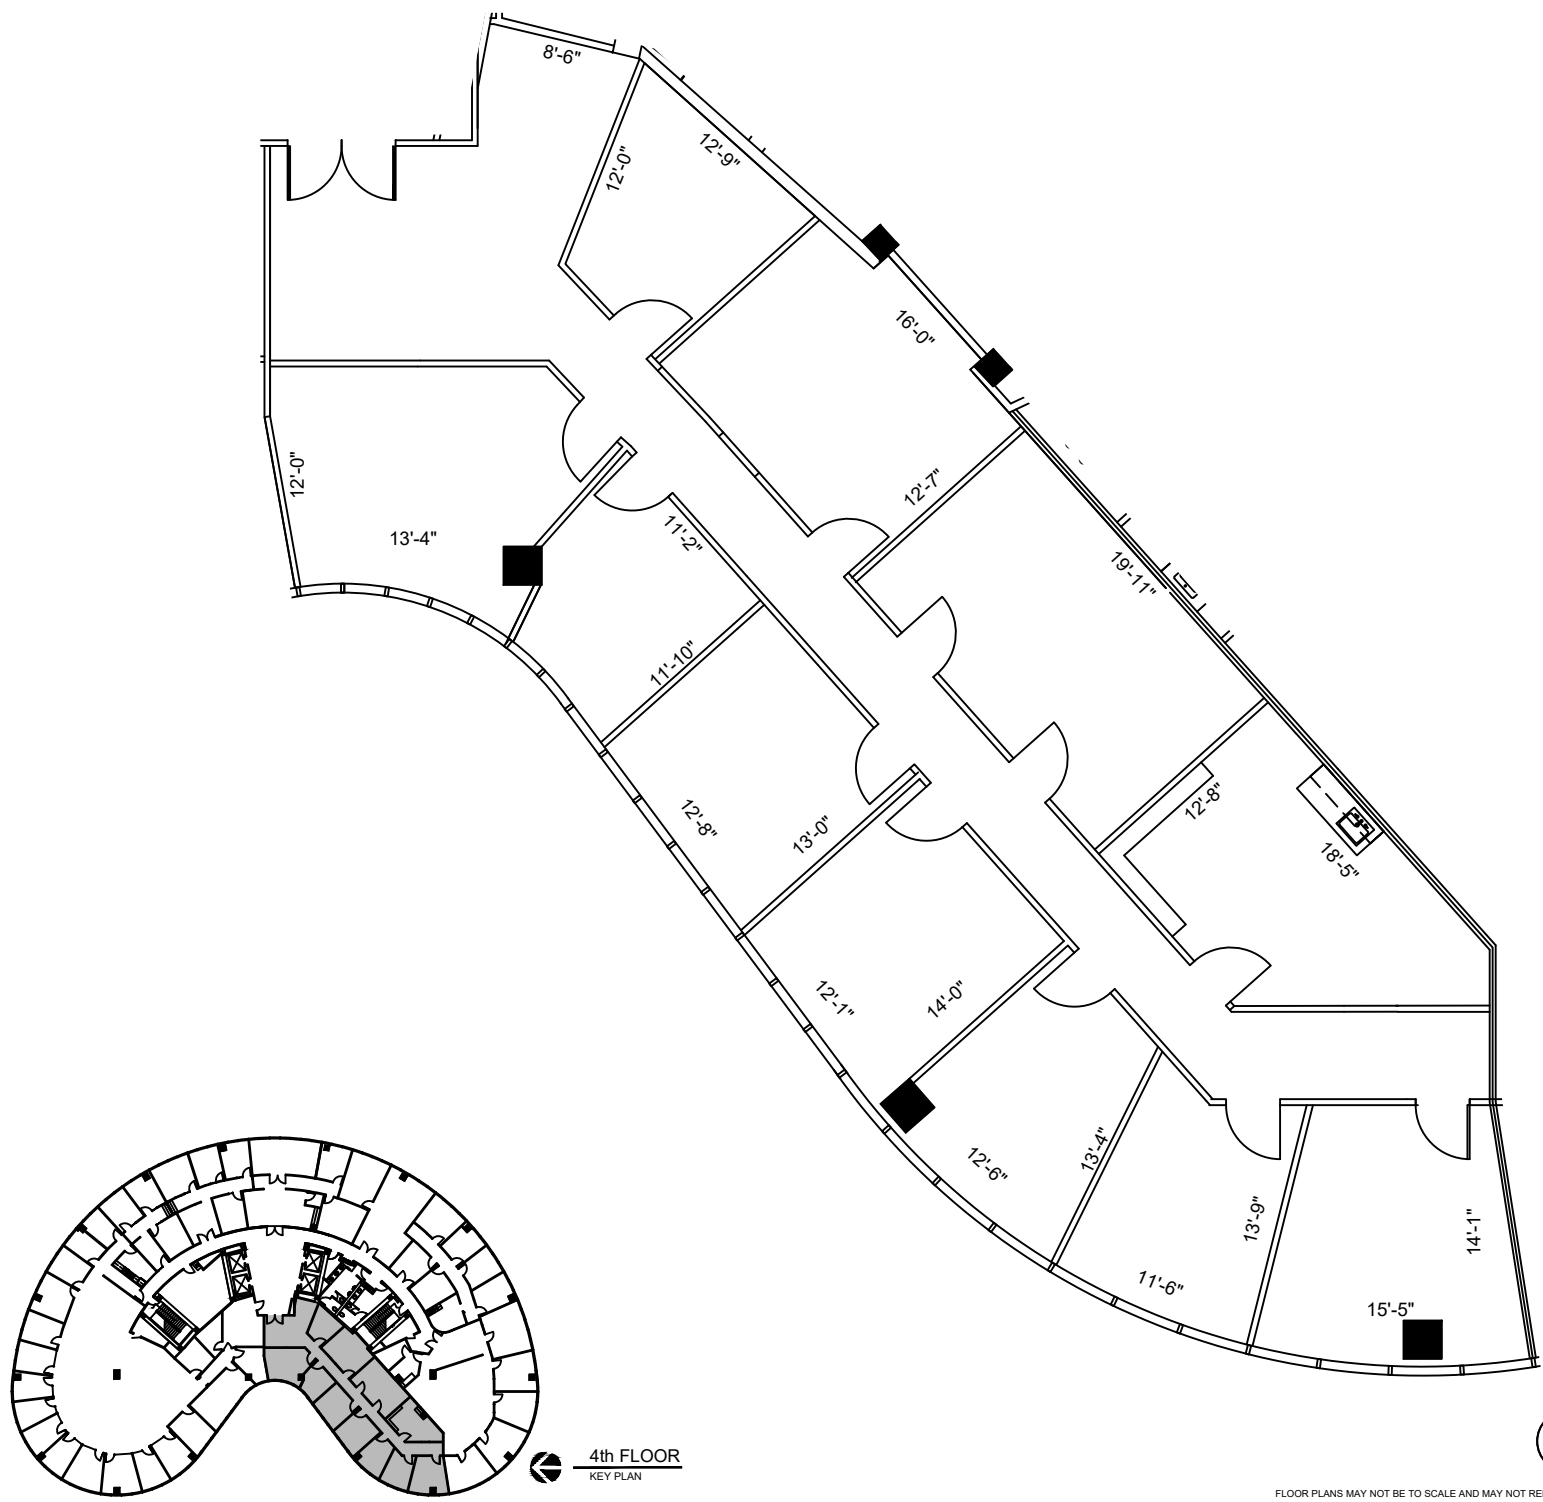

**4th FLOOR**  
 KEY PLAN

**1 FLOOR PLAN**  
 SCALE: 3/32"=1'-0"

FLOOR PLANS MAY NOT BE TO SCALE AND MAY NOT REFLECT EXISTING CONDITIONS AND SHALL NOT BE RELIED UPON AS SUCH THESE DRAWINGS ARE DESIGN INTENT AND ARE AN EXHIBIT TO THE LEASE