




LEGEND			
EXISTING	NEW	LOW	DEMO
WALLS			
NEW/RELOCATED DOOR			


ISSUE DATES	
DATE	DESCRIPTION
1 08-03-2022	ISSUE FOR REVIEW

WESTHEIMER CENTRAL
 11200 WESTHEIMER ROAD HOUSTON, TX 77042
 SUITE 508

PROJECT:	WESTHEIMER CENTRAL
PLLOT SCALE:	1/8"=1'-0"
CHECKED BY:	WM
FILE NAME:	WESTHEIMER CENTRAL
SHEET TITLE:	EXISTING FLOOR PLAN
SHEET NUMBER:	EX-1

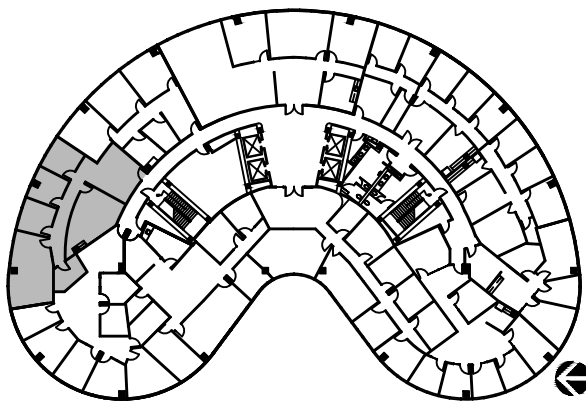

5th FLOOR
 KEY PLAN

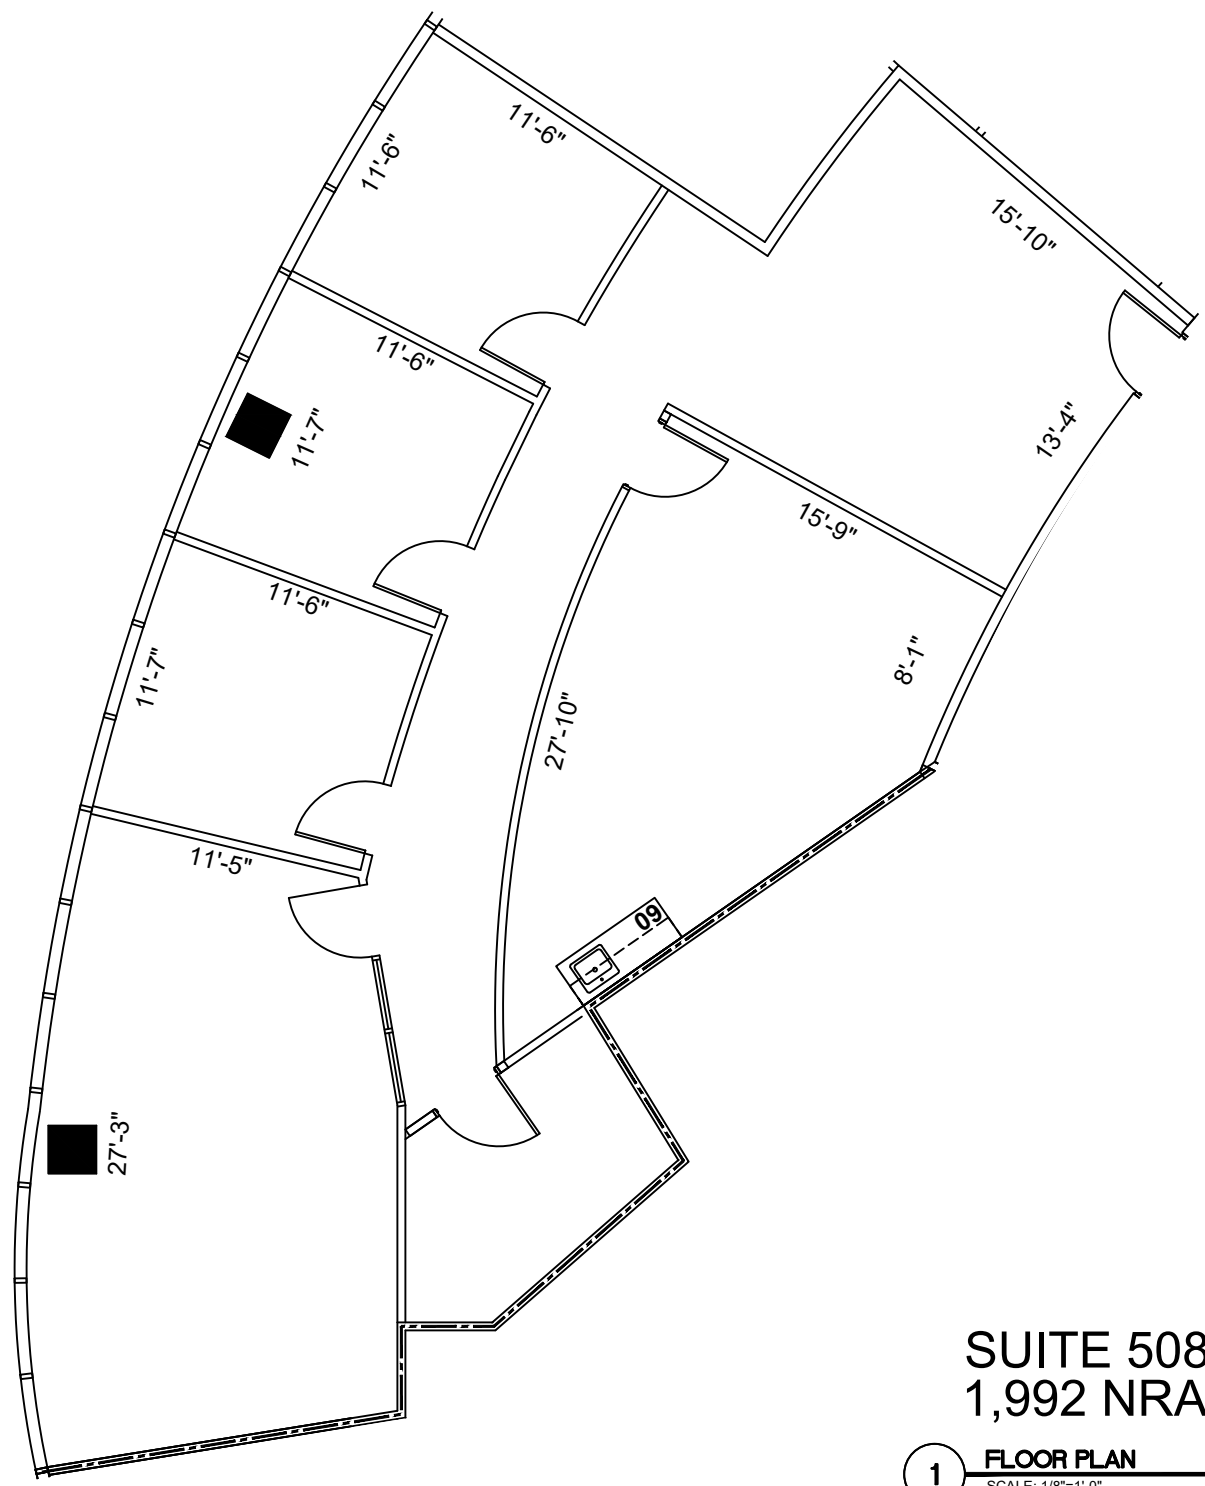

SUITE 508
1,992 NRA

1 FLOOR PLAN
 SCALE: 1/8"=1'-0"

FLOOR PLANS MAY NOT BE TO SCALE AND MAY NOT REFLECT EXISTING CONDITIONS AND SHALL NOT BE RELIED UPON AS SUCH THESE DRAWINGS ARE DESIGN INTENT AND ARE AN EXHIBIT TO THE LEASE