

LEGEND	
EXISTING WALLS	NEW WALLS
EXISTING DOOR	NEW DOOR
EXISTING LOW DEMO	NEW LOW DEMO
EXISTING RELOCATED DOOR	NEW RELOCATED DOOR



ISSUE DATES	
03-24-2023	ISSUE FOR REVIEW

WESTHEIMER CENTRAL
 11200 WESTHEIMER ROAD HOUSTON, TX 77042
 SUITE 620

PROJECT:	631 WESTHEIMER CENTRAL
PLOTTED SCALE:	1/16" = 1'-0"
CHECKED BY:	WM
FILE NAME:	631 WESTHEIMER CENTRAL
DRAWN BY:	WM

SHEET TITLE
EXISTING FLOOR PLAN

SHEET NUMBER
EX-1

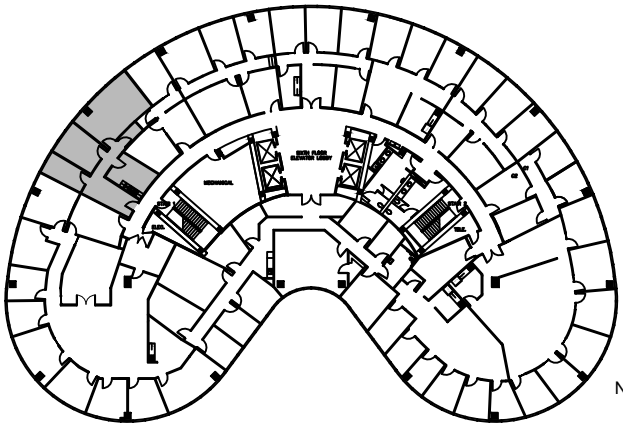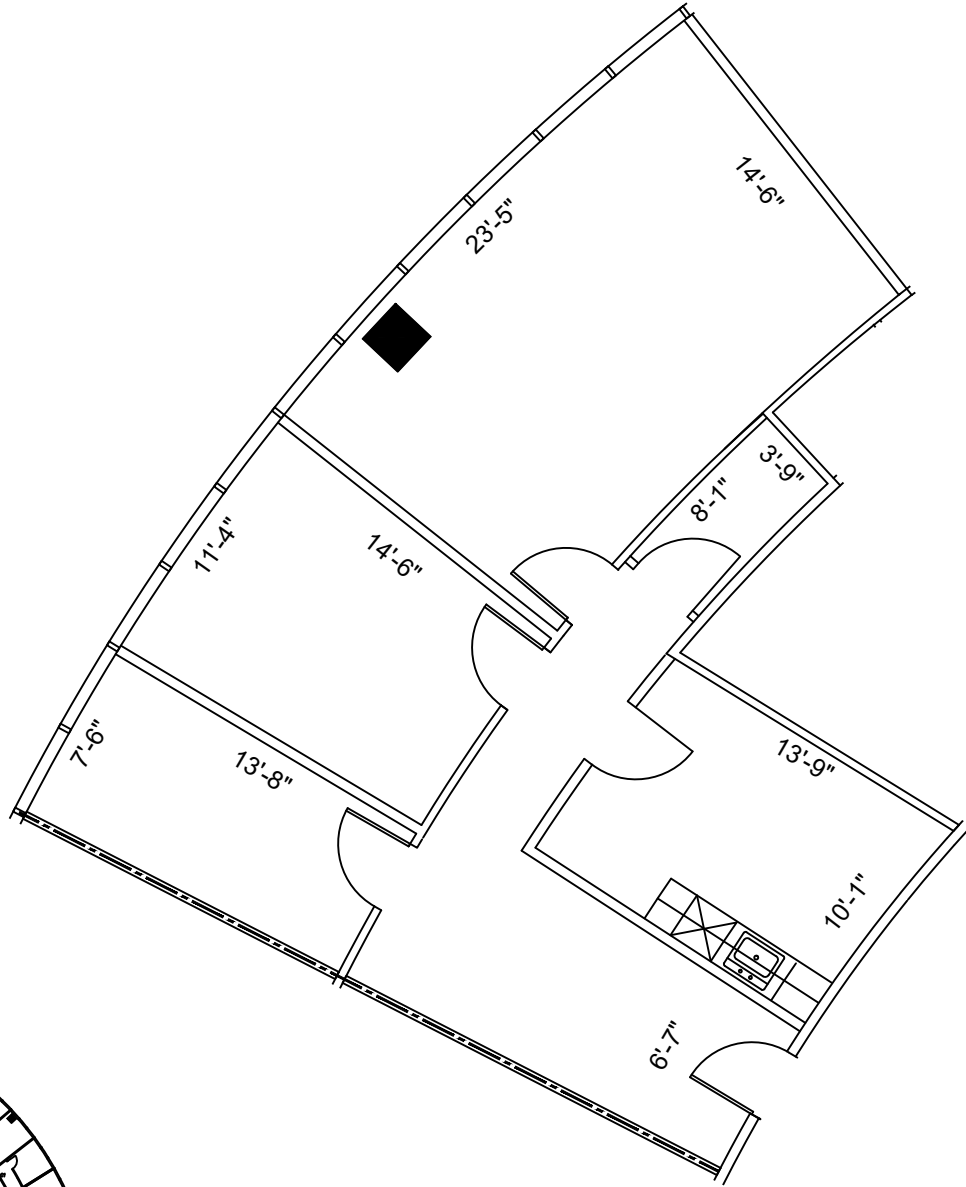

NORTH 6th FLOOR
 KEY PLAN

1 FLOOR PLAN
 SCALE: 1/16"=1'-0"

FLOOR PLANS MAY NOT BE TO SCALE AND MAY NOT REFLECT EXISTING CONDITIONS AND SHALL NOT BE RELIED UPON AS SUCH THESE DRAWINGS ARE DESIGN INTENT AND ARE AN EXHIBIT TO THE LEASE