



LEGEND			
EXISTING	NEW	LOW	DEMO
WALLS			
NEW/RELOCATED DOOR			



ISSUE DATES	
1	04-22-2022 <small>ISSUE FOR REVIEW</small>
2	05-05-2022 <small>ISSUE FOR REVIEW</small>

WESTHEIMER CENTRAL
 11200 WESTHEIMER ROAD HOUSTON, TX 77042
 SUITE 620

PROJECT:	631/WESTHEIMER CENTRAL
PLOTTED SCALE:	1/16"=1'-0" 8.5 X 11
CHECKED BY:	WM
DRAWN BY:	WM
FILE NAME:	631/WESTHEIMER CENTRAL

SHEET TITLE
SCHEMATIC DESIGN

SHEET NUMBER
SD-1

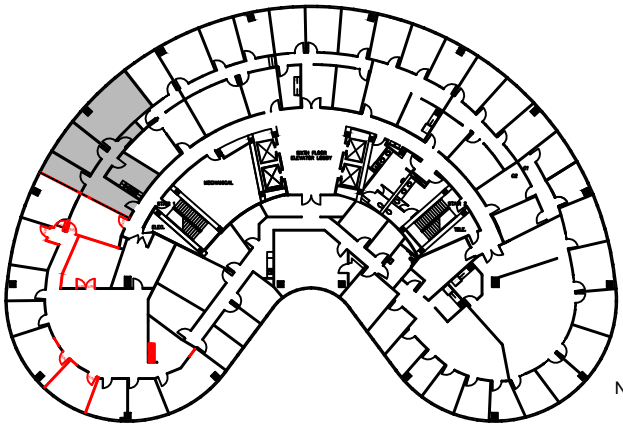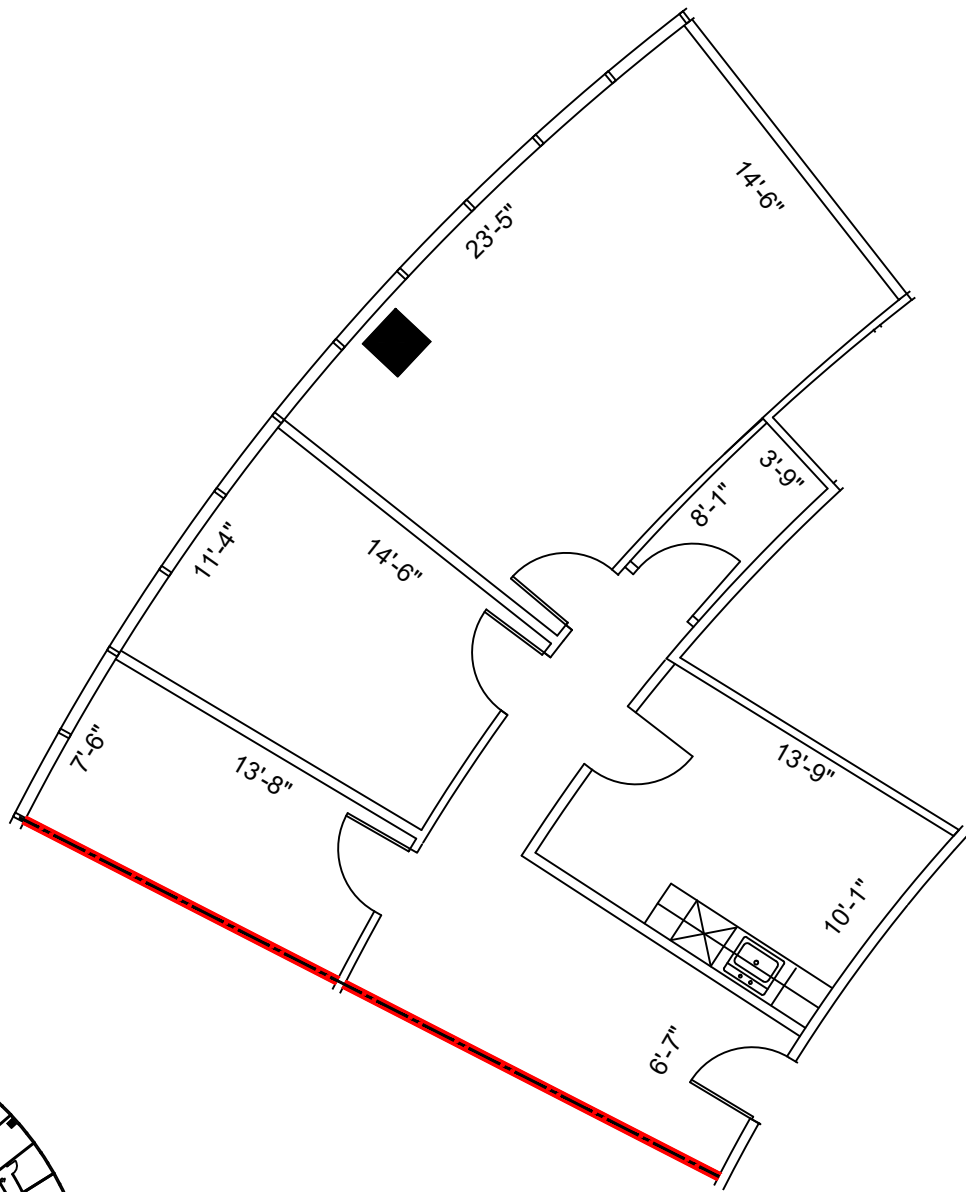

NORTH 6th FLOOR
 KEY PLAN

1 FLOOR PLAN
 SCALE: 1/16"=1'-0"

FLOOR PLANS MAY NOT BE TO SCALE AND MAY NOT REFLECT EXISTING CONDITIONS AND SHALL NOT BE RELIED UPON AS SUCH THESE DRAWINGS ARE DESIGN INTENT AND ARE AN EXHIBIT TO THE LEASE