



LEGEND	
EXISTING WALLS	EXISTING WALLS
NEW WALLS	NEW WALLS
NEW RELOCATED DOOR	NEW RELOCATED DOOR
N/R	N/R



ISSUE DATES		
1	06-30-2021	SCHEMATIC REVIEW
2	07-01-2021	SCHEMATIC REVIEW
3	08-06-2021	SCHEMATIC REVIEW
4	03-09-2022	SCHEMATIC REVIEW

WESTHEIMER CENTRAL
 11200 WESTHEIMER ROAD HOUSTON, TX 77042
 SUITE 780

PROJECT:	WESTHEIMER CENTRAL
PLLOT SCALE:	1/8"=1'-0"
CHECKED BY:	WM
FILE NAME:	WESTHEIMER CENTRAL

SHEET TITLE
SCHEMATIC DESIGN

SHEET NUMBER
SD-1

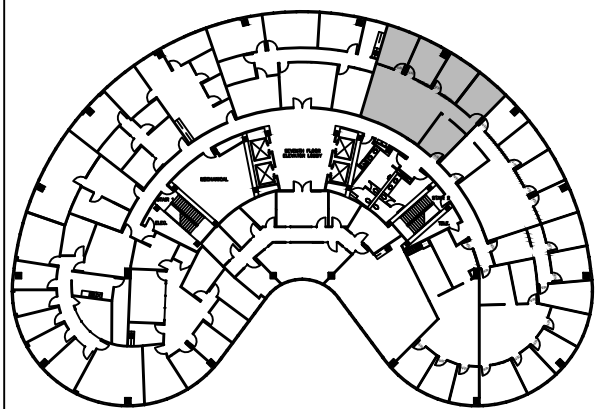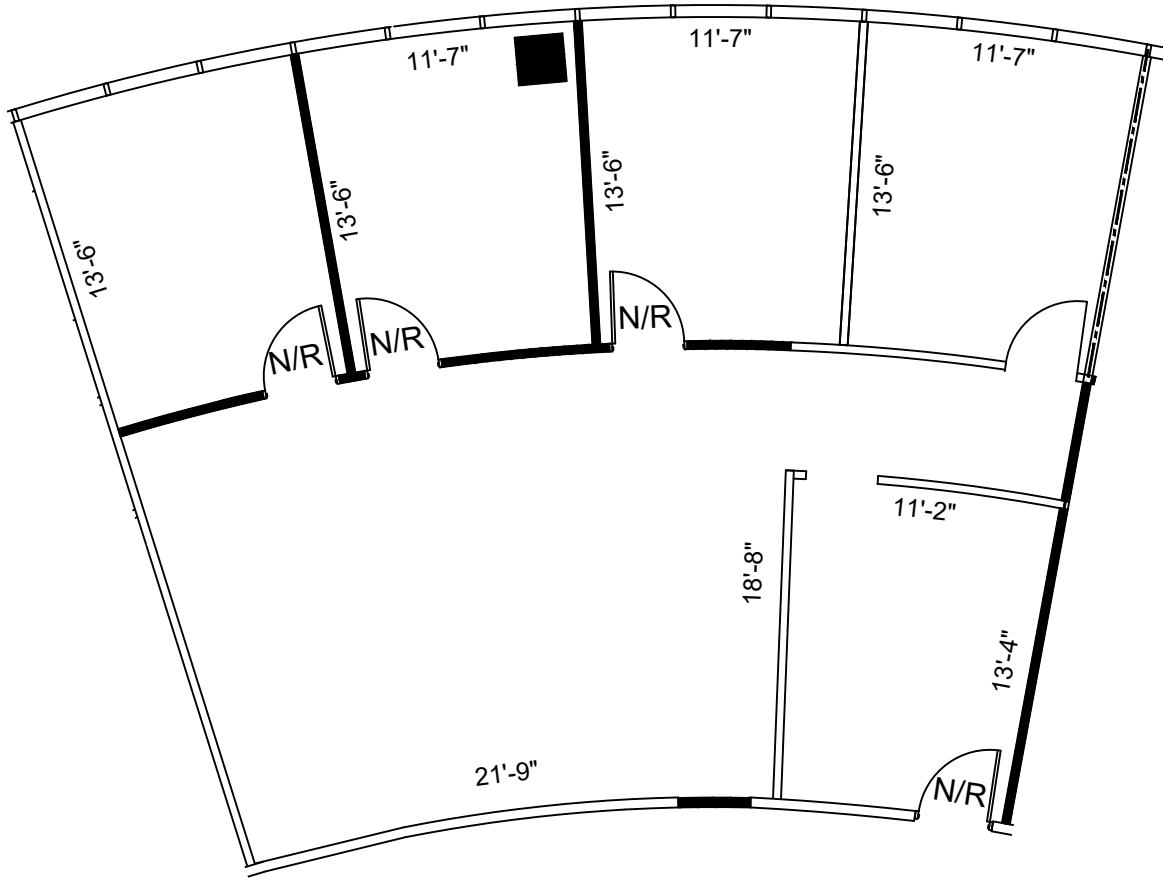

7th FLOOR
 KEY PLAN

1 FLOOR PLAN
 SCALE: 1/8"=1'-0"

FLOOR PLANS MAY NOT BE TO SCALE AND MAY NOT REFLECT EXISTING CONDITIONS AND SHALL NOT BE RELIED UPON AS SUCH THESE DRAWINGS ARE DESIGN INTENT AND ARE AN EXHIBIT TO THE LEASE