

LEGEND			
EXISTING	NEW	LOW	DEMO
WALLS			
NEW/RELOCATED DOOR			

ISSUE DATES



ISSUE DATE	ISSUE DESCRIPTION
03-24-2023	ISSUE FOR REVIEW

**WESTHEIMER CENTRAL**  
 11200 WESTHEIMER ROAD HOUSTON, TX 77042  
 SUITE 780

PROJECT:	WESTHEIMER CENTRAL
PLLOT SCALE:	1/8"=1'-0"
CHECKED BY:	WM
FILE NAME:	WESTHEIMER CENTRAL

SHEET TITLE  
**EXISTING FLOOR PLAN**

SHEET NUMBER  
**EX-1**

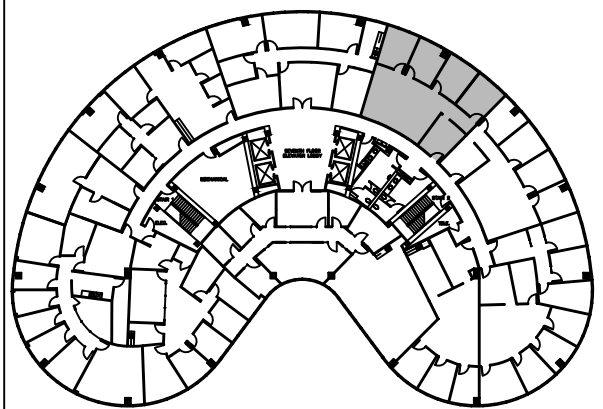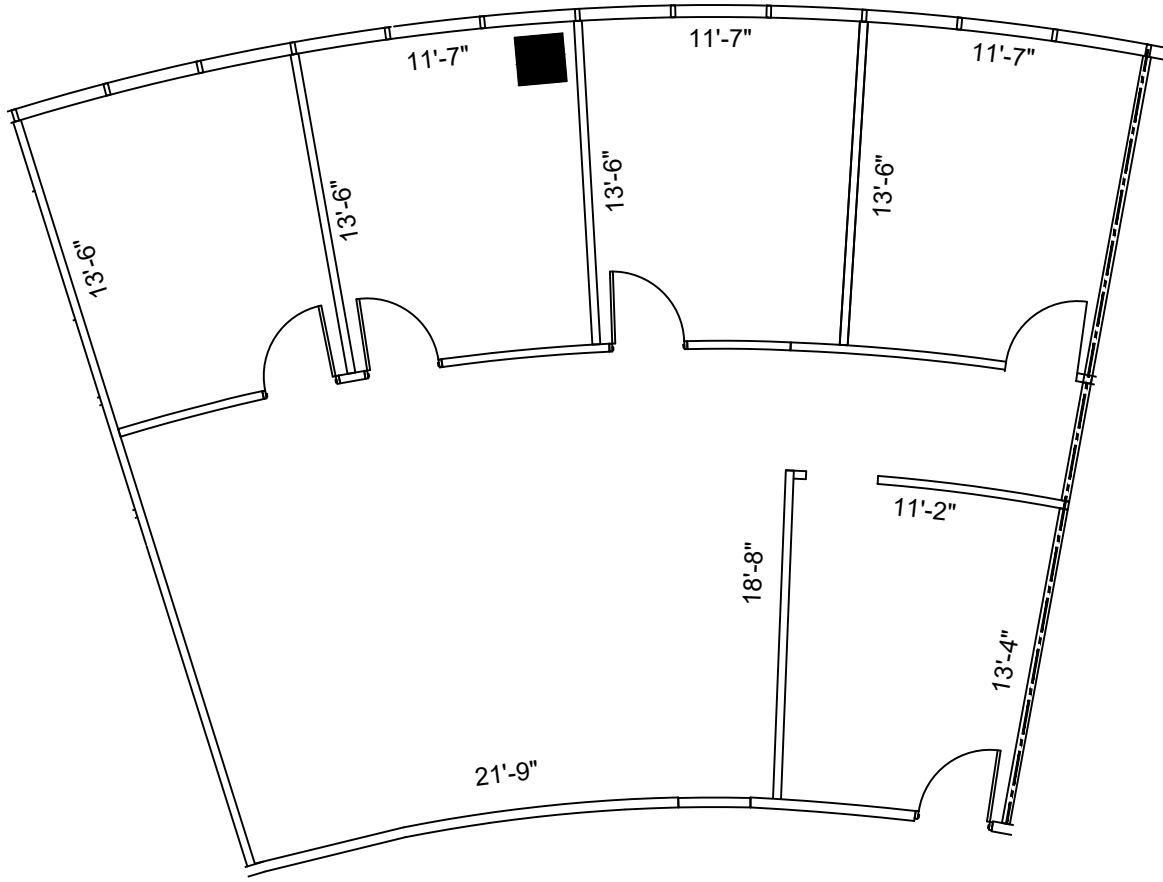

**7th FLOOR**  
 KEY PLAN

**1 FLOOR PLAN**  
 SCALE: 1/8"=1'-0"

FLOOR PLANS MAY NOT BE TO SCALE AND MAY NOT REFLECT EXISTING CONDITIONS AND SHALL NOT BE RELIED UPON AS SUCH THESE DRAWINGS ARE DESIGN INTENT AND ARE AN EXHIBIT TO THE LEASE