



LEGEND

EXISTING WALLS	NEW WALLS	LOW DEMO WALLS	DEMOLISHED WALLS
EXISTING DOORS	NEW DOORS	RELOCATED DOORS	N/R

ISSUE DATES



1	02-09-2021	SCHEMATIC REVIEW
2	07-01-2021	SCHEMATIC REVIEW
3	08-06-2021	SCHEMATIC REVIEW
4	03-09-2022	SCHEMATIC REVIEW

WESTHEIMER CENTRAL  
 11200 WESTHEIMER ROAD HOUSTON, TX 77042  
 SUITE 784

PROJECT:	WESTHEIMER CENTRAL
PLLOT SCALE:	1/8"=1'-0"
CHECKED BY:	WM
FILE NAME:	WESTHEIMER CENTRAL

SHEET TITLE  
 SCHEMATIC DESIGN

SHEET NUMBER  
 SD-1

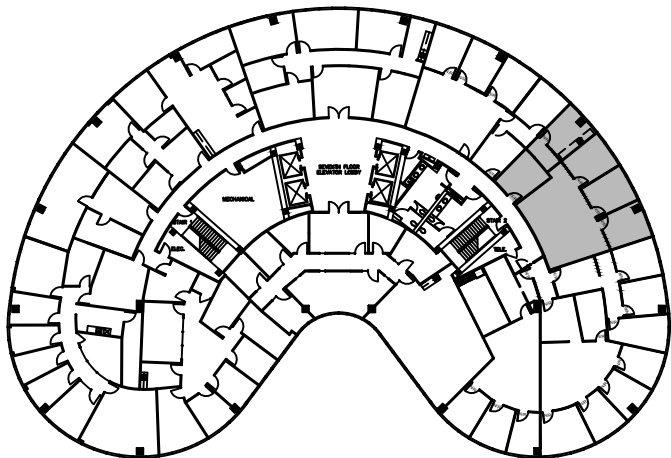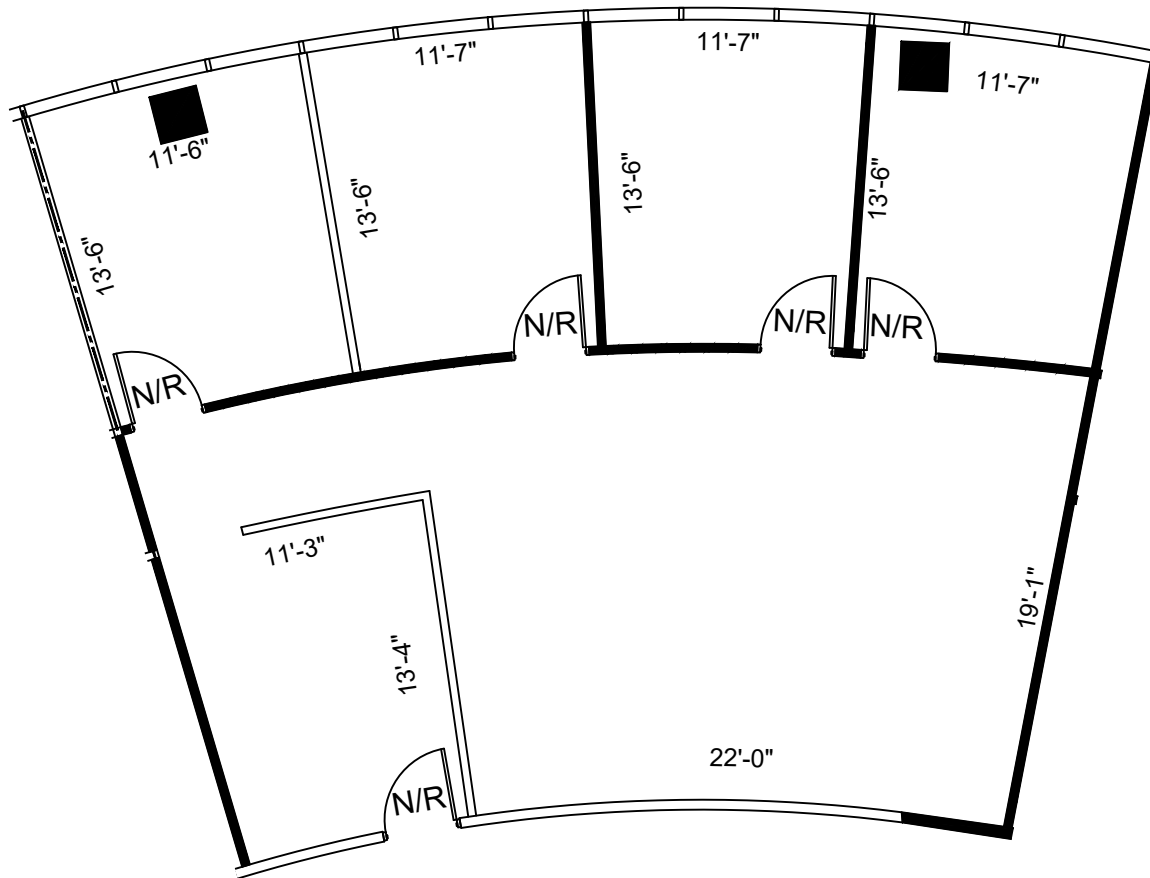

7th FLOOR  
 KEY PLAN

**1** FLOOR PLAN  
 SCALE: 1/8"=1'-0"

FLOOR PLANS MAY NOT BE TO SCALE AND MAY NOT REFLECT EXISTING CONDITIONS AND SHALL NOT BE RELIED UPON AS SUCH THESE DRAWINGS ARE DESIGN INTENT AND ARE AN EXHIBIT TO THE LEASE