


7th FLOOR
KEY PLAN

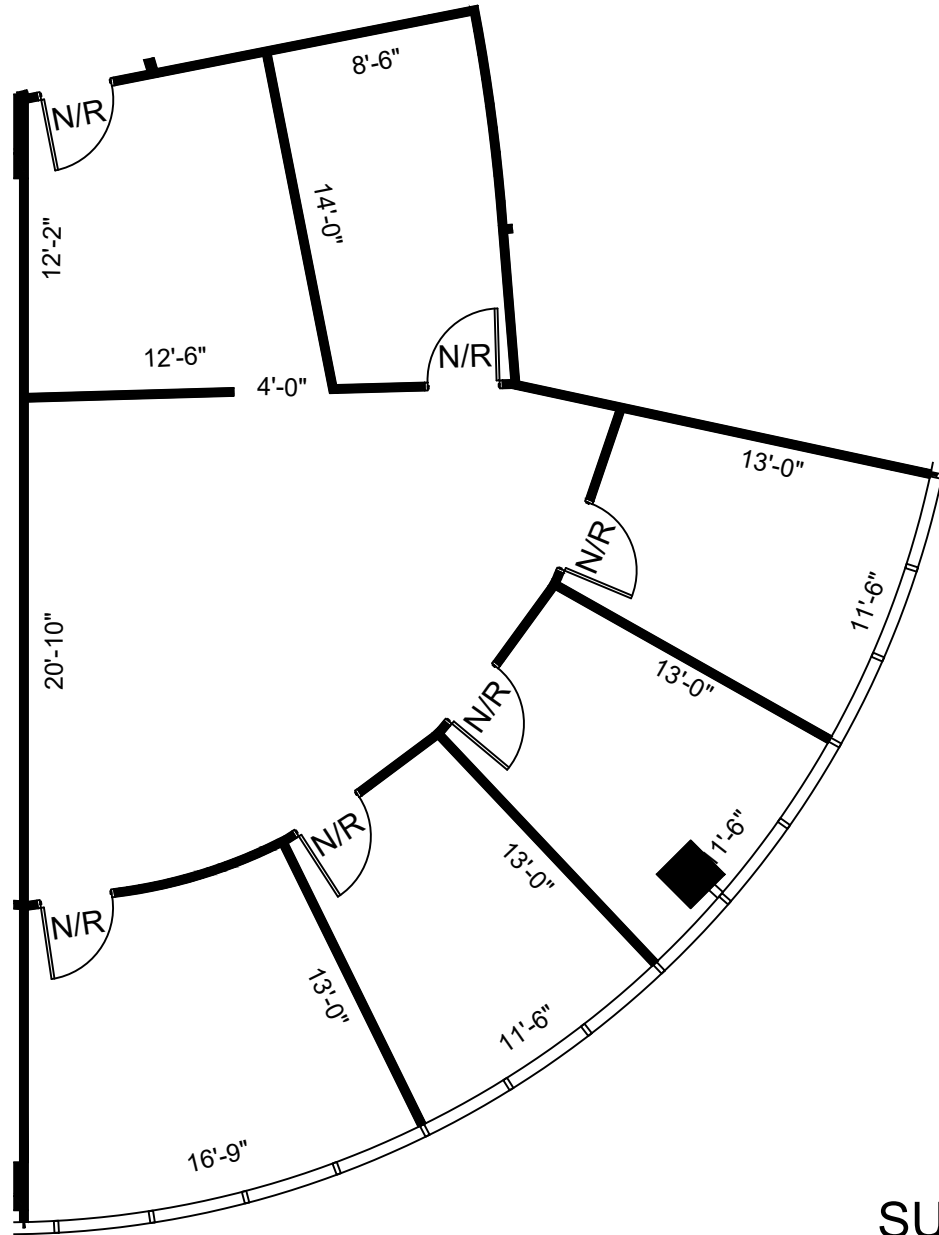

SUITE 788 1,539 NRA

1 FLOOR PLAN
SCALE: 1/8"=1'-0"

FLOOR PLANS MAY NOT BE TO SCALE AND MAY NOT REFLECT EXISTING CONDITIONS AND SHALL NOT BE RELIED UPON AS SUCH THESE DRAWINGS ARE DESIGN INTENT AND ARE AN EXHIBIT TO THE LEASE

LEGEND

EXISTING WALLS	NEW WALLS	NEW RELOCATED DOOR	LOW DEMO

ISSUE DATES

1	02-09-2021	ISSUE REVIEW
2	07-01-2021	ISSUE REVIEW
3	03-09-2022	ISSUE REVIEW

WESTHEIMER CENTRAL
11200 WESTHEIMER ROAD HOUSTON, TX 77042
SUITE 788

PROJECT: WESTHEIMER CENTRAL
 SHEET SIZE: 8.5 X 11
 CHECKED BY: WM
 DRAWN BY: WM
 FILE NAME: WESTHEIMER CENTRAL

SHEET TITLE
SCHEMATIC DESIGN

SHEET NUMBER
SD-1