



LEGEND

EXISTING	NEW	DEMO
---	---	---
---	---	---
---	---	---

ISSUE DATES


NO.	DATE	REVISION
	06-11-18	LEASING REVIEW
1	07-24-19	LEASING REVIEW

PROJECT: WALZEM  
 WALZEM  
 5370 WALZEM ROAD  
 SAN ANTONIO, TX 78218


PROJECT:	WALZEM
PLLOT SCALE:	1/8"=1'-0"
CHECKED BY:	MM
FILE NAME:	WALZEM

SHEET TITLE  
 SCHEMATIC DESIGN

SHEET NUMBER  
 SD-1

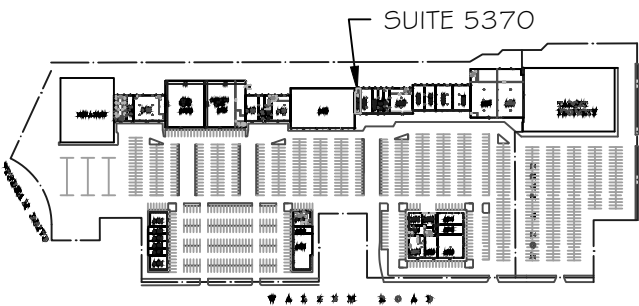

1st FLOOR  
 KEY PLAN

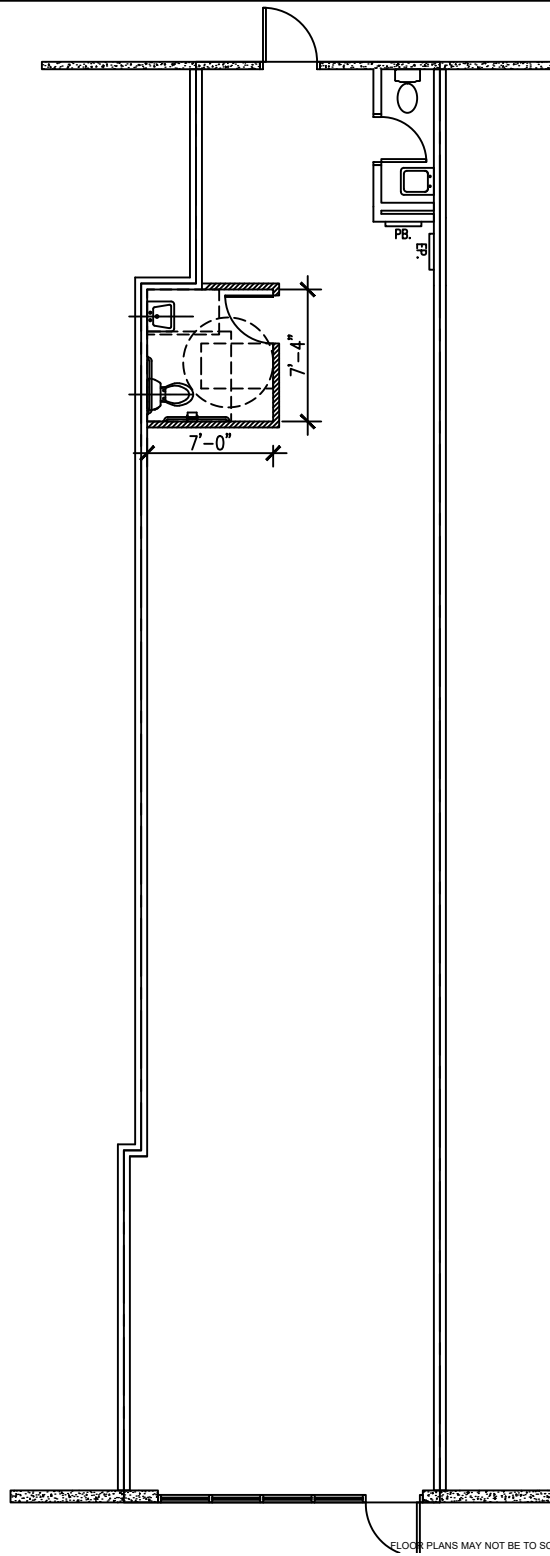

SUITE 5370  
 1,420 NRA

1 FLOOR PLAN  
 SCALE: 3/32"=1'-0"

FLOOR PLANS MAY NOT BE TO SCALE AND MAY NOT REFLECT EXISTING CONDITIONS AND SHALL NOT BE RELIED UPON AS SUCH THESE DRAWINGS ARE DESIGN INTENT AND ARE AN EXHIBIT TO THE LEASE