



LEGEND

EXISTING WALLS	NEW WALLS	LOW DEMO WALLS	NEW RELOCATED DOOR
----------------	-----------	----------------	--------------------

ISSUE DATES


1	07-28-2021	ISSUE REVIEW

WALZEM PLAZA SHOPPING CENTER
 5332-B WALZEM ROAD
 SUITE 5332-B


PROJECT:	WALZEM PLAZA
PLAT SCALE:	1"=0'
SHEET SIZE:	8.5 X 11
CHECKED BY:	WM
DRAWN BY:	WM
FILE NAME:	WALZEM PLAZA

SHEET TITLE
 EXISTING PLAN

SHEET NUMBER
 EX-1

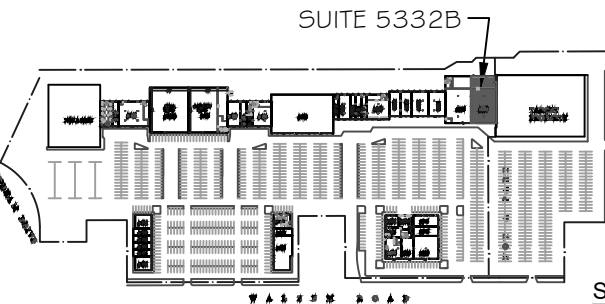

SITE PLAN
 KEY PLAN

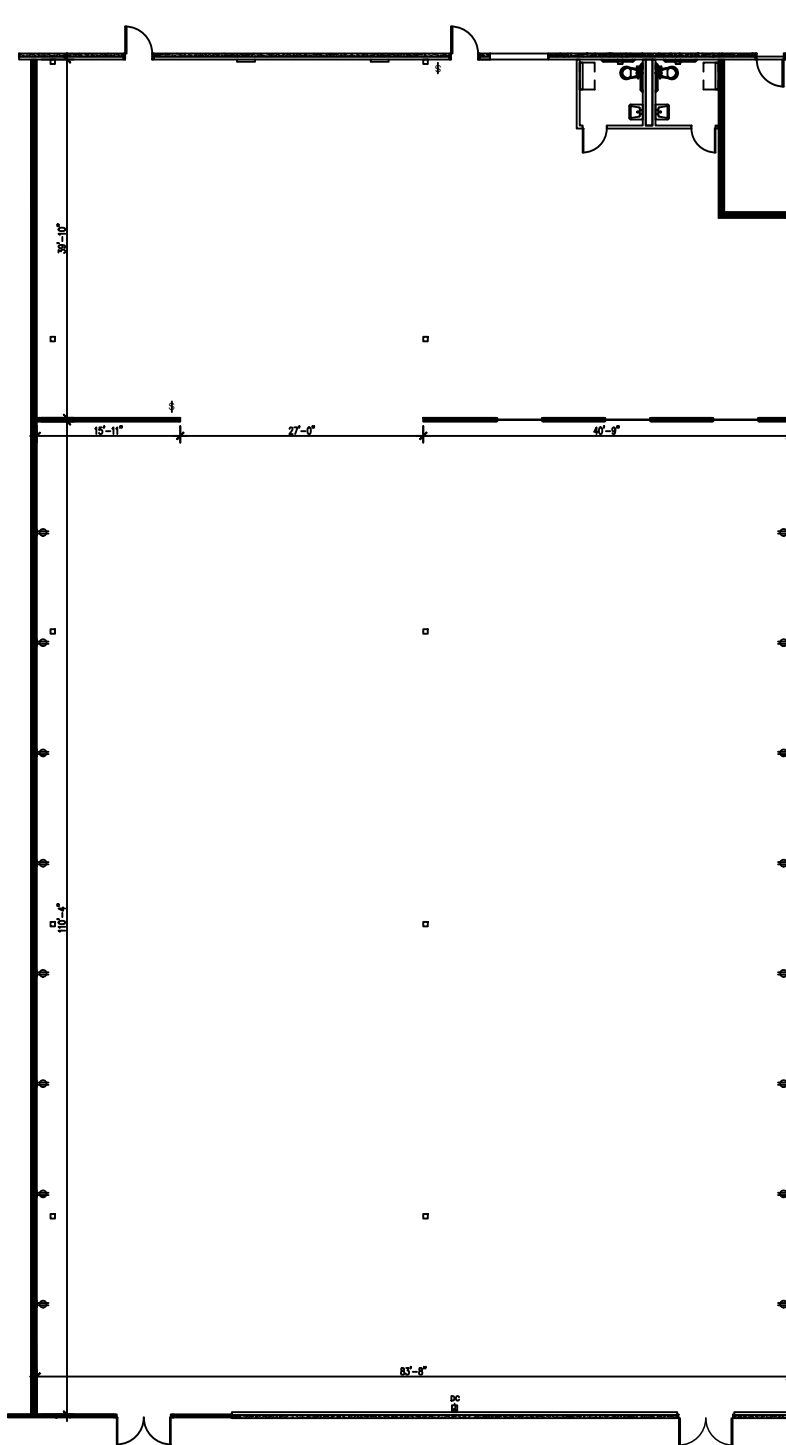

SUITE 5332-B
 12,609 NRA

1 FLOOR PLAN
 SCALE: 3/64"=1'-0"

FLOOR PLANS MAY NOT BE TO SCALE AND MAY NOT REFLECT EXISTING CONDITIONS AND SHALL NOT BE RELIED UPON AS SUCH THESE DRAWINGS ARE DESIGN INTENT AND ARE AN EXHIBIT TO THE LEASE