



LEGEND

EXISTING WALLS	NEW WALLS	NEW RELOCATED DOOR	LOW DEMO	DEMOS

ISSUE DATES



1	07-28-2021	ISSUE FOR REVIEW

WALZEM PLAZA SHOPPING CENTER
 5376 WALZEM ROAD
 SUITE 5376

PROJECT:	WALZEM PLAZA
PLT SCALE:	3/32" = 1'-0"
CHECKED BY:	WM
FILE NAME:	WALZEM PLAZA

SHEET TITLE
 EXISTING PLAN

SHEET NUMBER
 EX-1

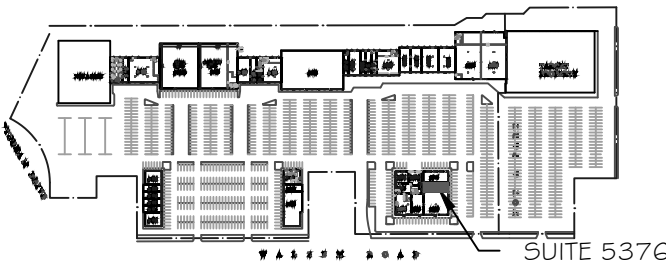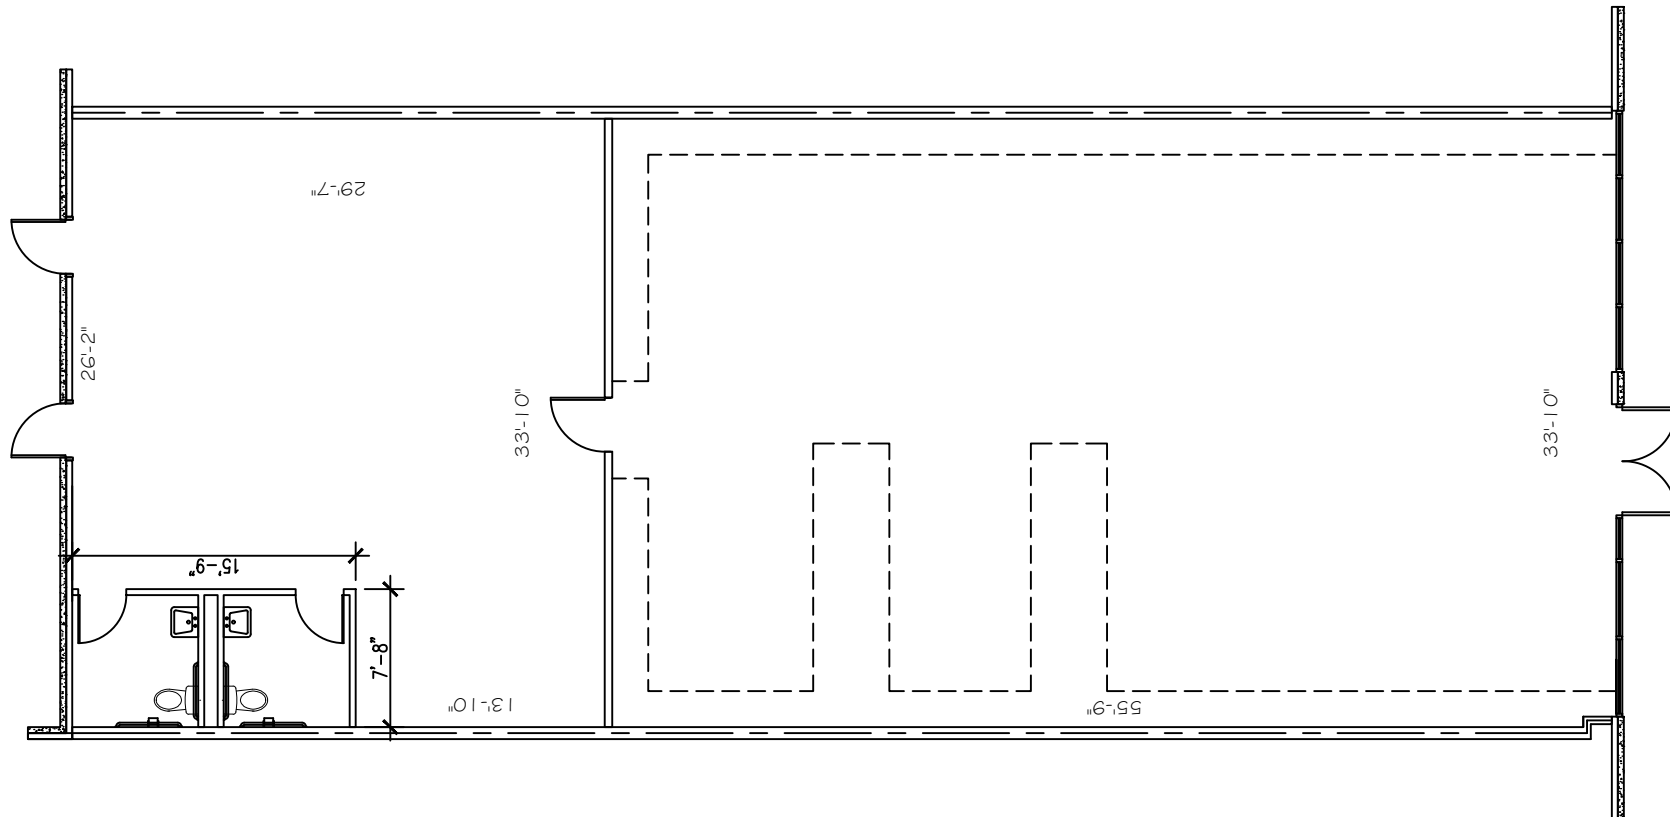

SUITE 5376
 2,400 RSF

1 FLOOR PLAN
 SCALE: 3/32"=1'-0"

FLOOR PLANS MAY NOT BE TO SCALE AND MAY NOT REFLECT EXISTING CONDITIONS AND SHALL NOT BE RELIED UPON AS SUCH THESE DRAWINGS ARE DESIGN INTENT AND ARE AN EXHIBIT TO THE LEASE