



LEGEND			
EXISTING	NEW	LOW	DEMO
WALLS			
NEW/RELOCATED DOOR			

ISSUE DATES



DATE	DESCRIPTION
07-28-2021	ISSUE FOR REVIEW

WALZEM PLAZA SHOPPING CENTER
 5376 WALZEM ROAD
 SUITE 5394

PROJECT:	WALZEM PLAZA
PLT SCALE:	3/32" = 1'-0"
CHECKED BY:	WM
FILE NAME:	WALZEM PLAZA

SHEET TITLE
EXISTING PLAN

SHEET NUMBER
EX-1

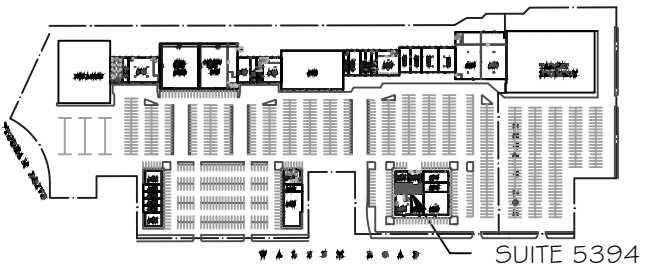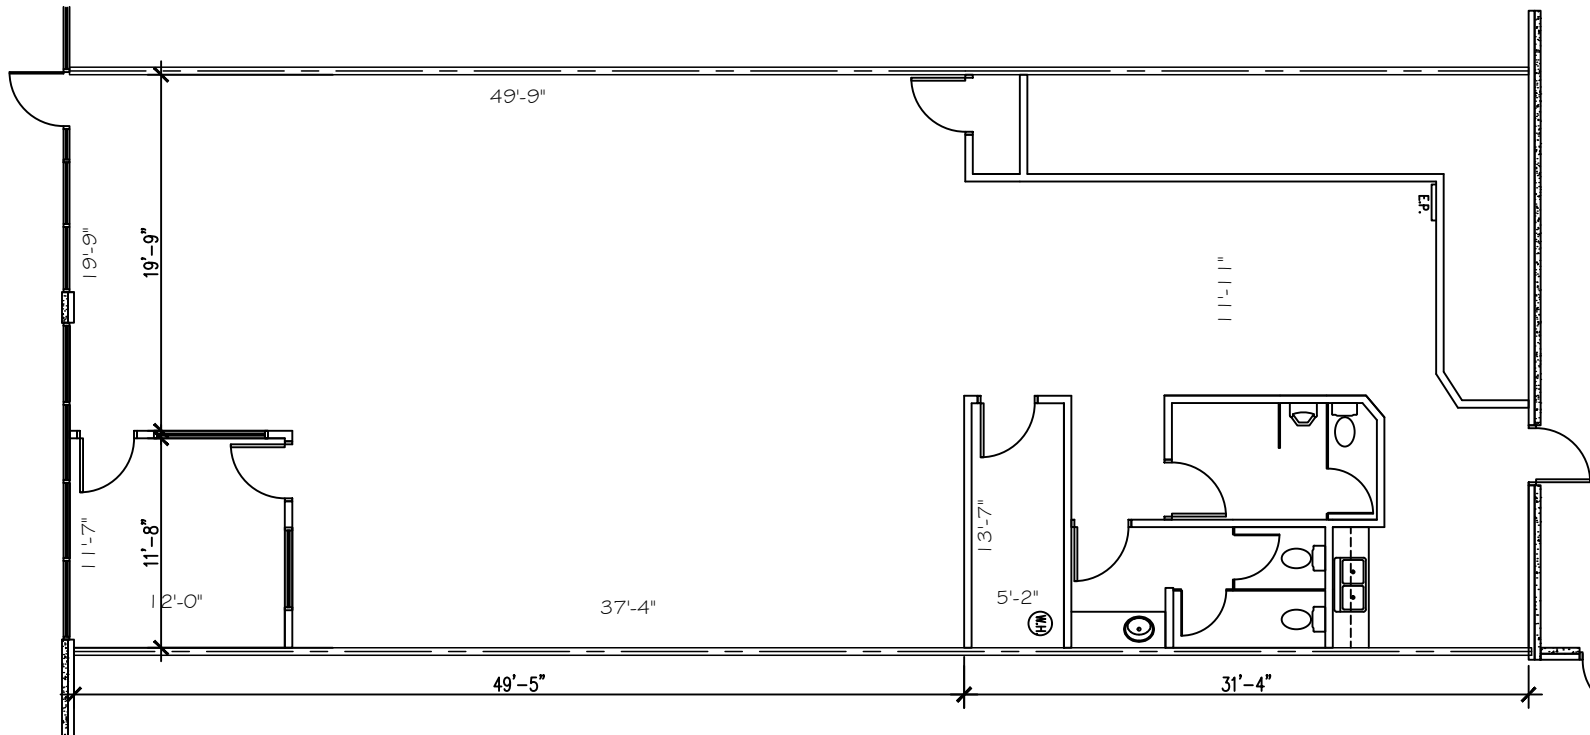

SUITE 5394
2,400 RSF

1 FLOOR PLAN
 SCALE: 3/32"=1'-0"

FLOOR PLANS MAY NOT BE TO SCALE AND MAY NOT REFLECT EXISTING CONDITIONS AND SHALL NOT BE RELIED UPON AS SUCH THESE DRAWINGS ARE DESIGN INTENT AND ARE AN EXHIBIT TO THE LEASE