



LEGEND

EXISTING WALLS	NEW WALLS	LOW WALLS	DEMOLITION
NEW WIRE	RELOCATED DOOR	N/R	

ISSUE DATES

1	10-11-2022	LEASING REVIEW



WALZEM PLAZA SHOPPING CENTER
 5460 WALZEM ROAD
 SUITE 5490A

PROJECT: WALZEM PLAZA

PLLOT SCALE:	1/8" = 1'-0"	PAPER SIZE:	8.5 X 11
CHECKED BY:	WM	DRAWN BY:	WM
FILE NAME:	WALZEM PLAZA		

SHEET TITLE
EXISTING PLAN

SHEET NUMBER
EX-1

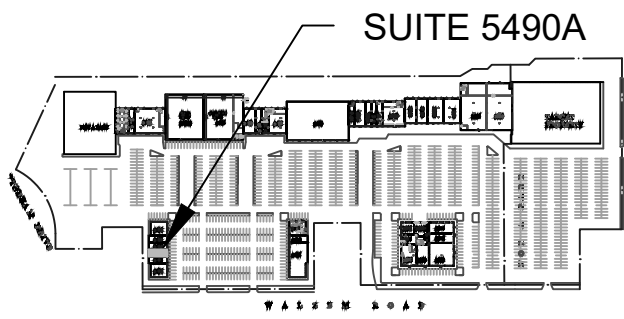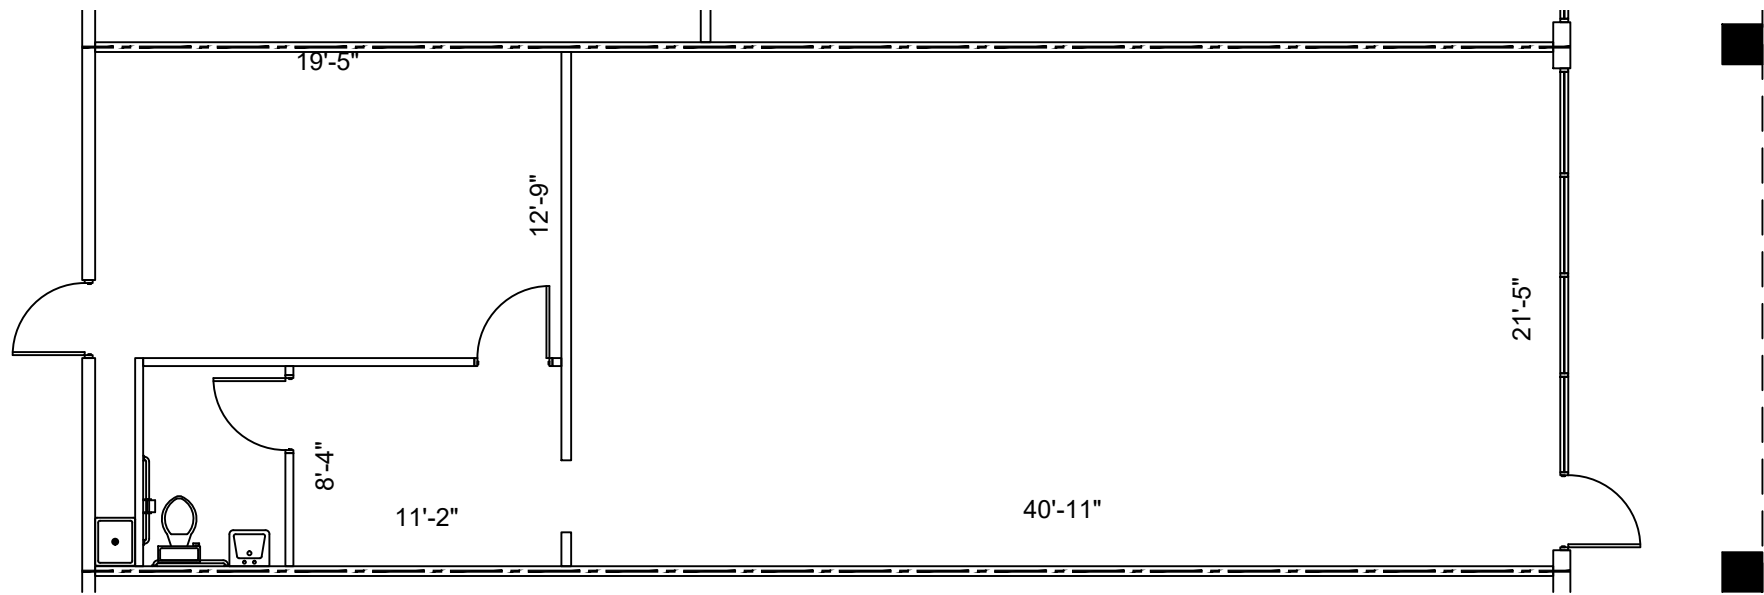

SUITE 5490A

1,356 NRA

1 FLOOR PLAN
 SCALE: 1/8"=1'-0"

FLOOR PLANS MAY NOT BE TO SCALE AND MAY NOT REFLECT EXISTING CONDITIONS AND SHALL NOT BE RELIED UPON AS SUCH THESE DRAWINGS ARE DESIGN INTENT AND ARE AN EXHIBIT TO THE LEASE