
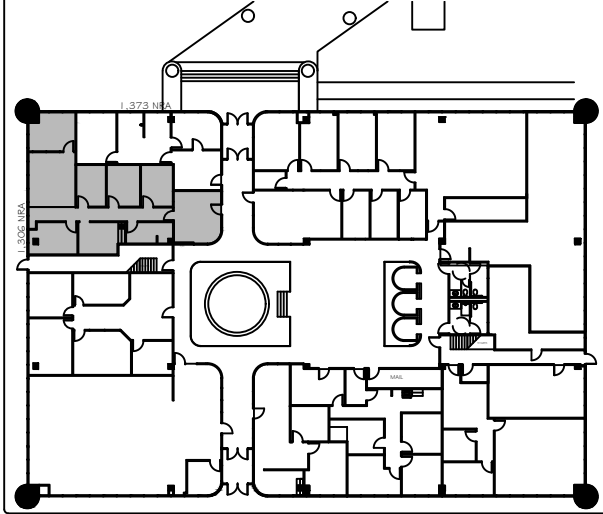


LEGEND	
EXISTING WALLS	---
NEW WALLS	---
EXISTING DOOR	---
NEW DOOR	---
EXISTING LOW WALL	---
NEW LOW WALL	---
EXISTING DEMO	---
NEW DEMO	---
NEW RELOCATED DOOR	N/R

ISSUE DATES	
03-27-2023	ISSUE
	REVIEW

652 - 11811 NORTH FREEWAY
 11811 NORTH FREEWAY HOUSTON, TX 77060
 SUITE 100

PROJECT:	652 - 11811 NORTH FREEWAY
PLAT SCALE:	1/8" = 1'-0"
CHECKED BY:	WM
FILE NAME:	652 - 11811 NORTH FREEWAY
DRAWN BY:	WM
SHEET TITLE:	EXISTING FLOOR PLAN
SHEET NUMBER:	EX-1

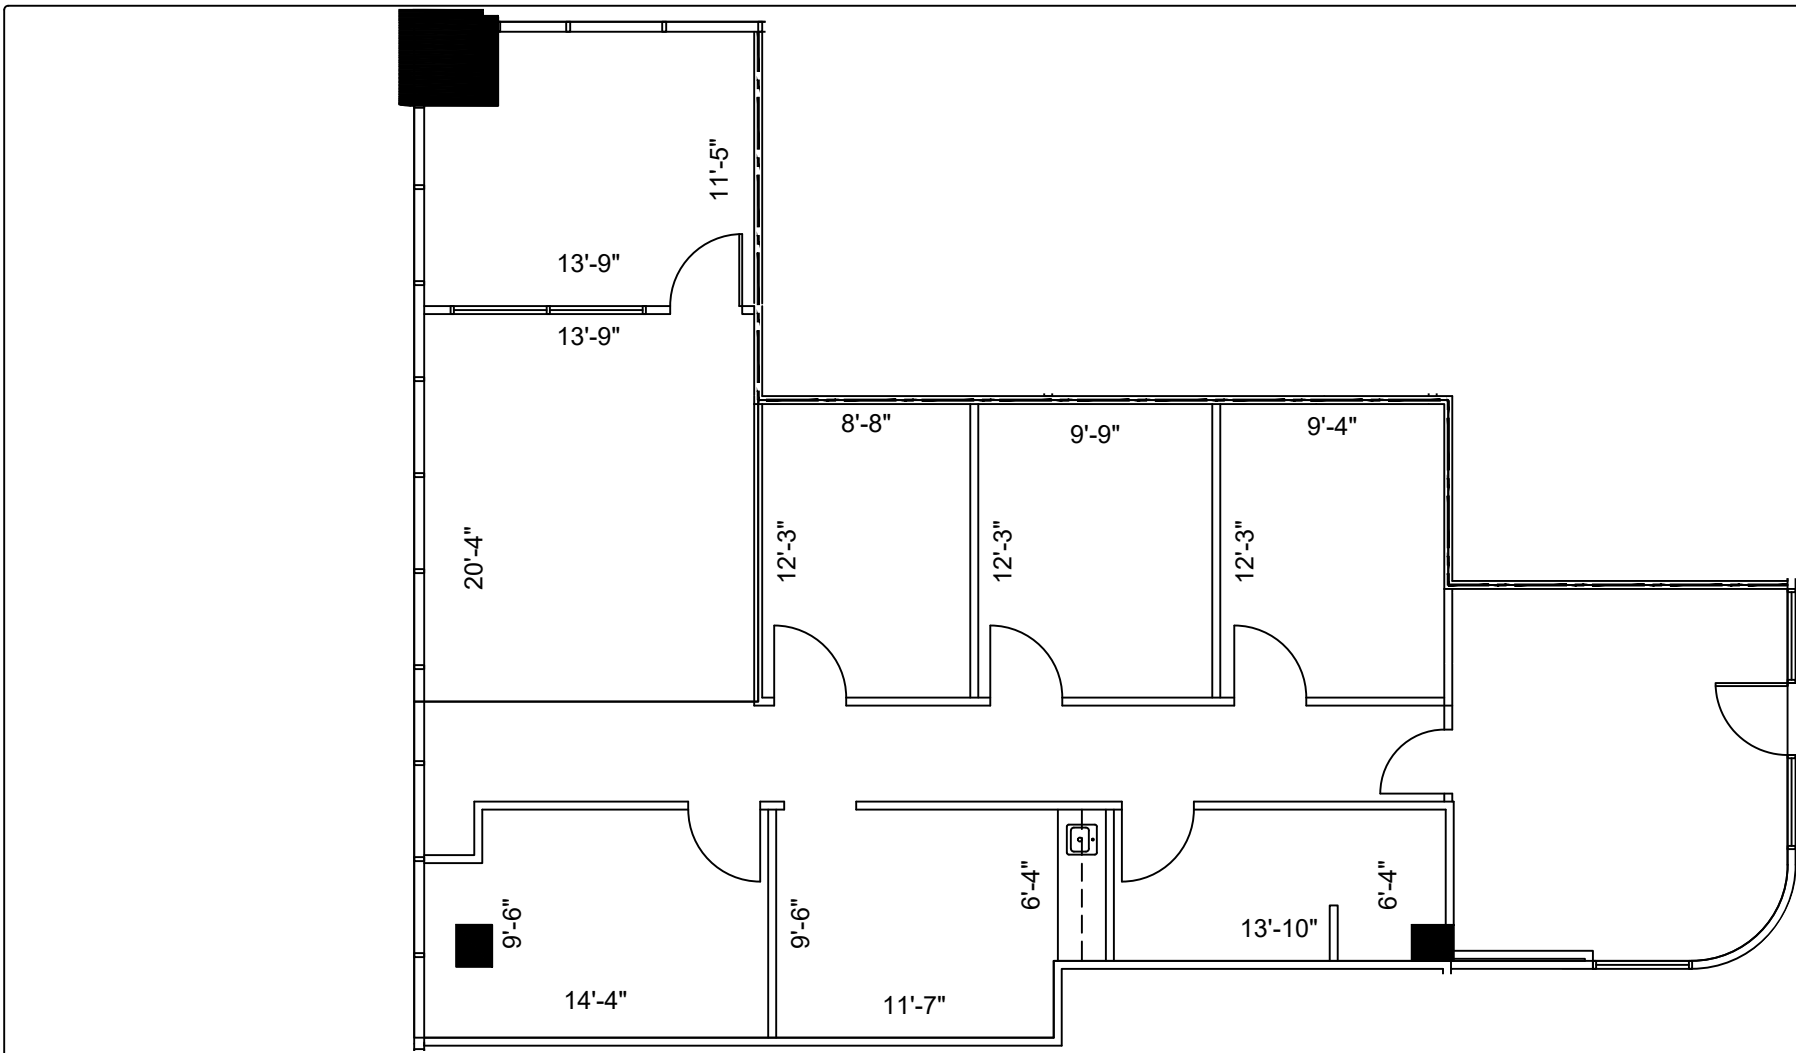

1st FLOOR
 KEY PLAN

1 FLOOR PLAN
 SCALE: 1/8"=1'-0"

FLOOR PLANS MAY NOT BE TO SCALE AND MAY NOT REFLECT EXISTING CONDITIONS AND SHALL NOT BE RELIED UPON AS SUCH THESE DRAWINGS ARE DESIGN INTENT AND ARE AN EXHIBIT TO THE LEASE