

LEGEND			
EXISTING	NEW	LOW	DEMO
WALLS			
NEW/RELOCATED DOOR			


ISSUE DATES	
DATE	DESCRIPTION
03-27-2023	ISSUE FOR REVIEW

**652 - 11811 NORTH FREEWAY**  
 11811 NORTH FREEWAY HOUSTON, TX 77060  
 SUITE 140

PROJECT:	652 - 11811 NORTH FREEWAY
PLAT SCALE:	30'0" = 1'-0"
CHECKED BY:	WM
FILE NAME:	652 - 11811 NORTH FREEWAY
DRAWN BY:	WM

SHEET TITLE  
**EXISTING FLOOR PLAN**

SHEET NUMBER  
**EX-1**

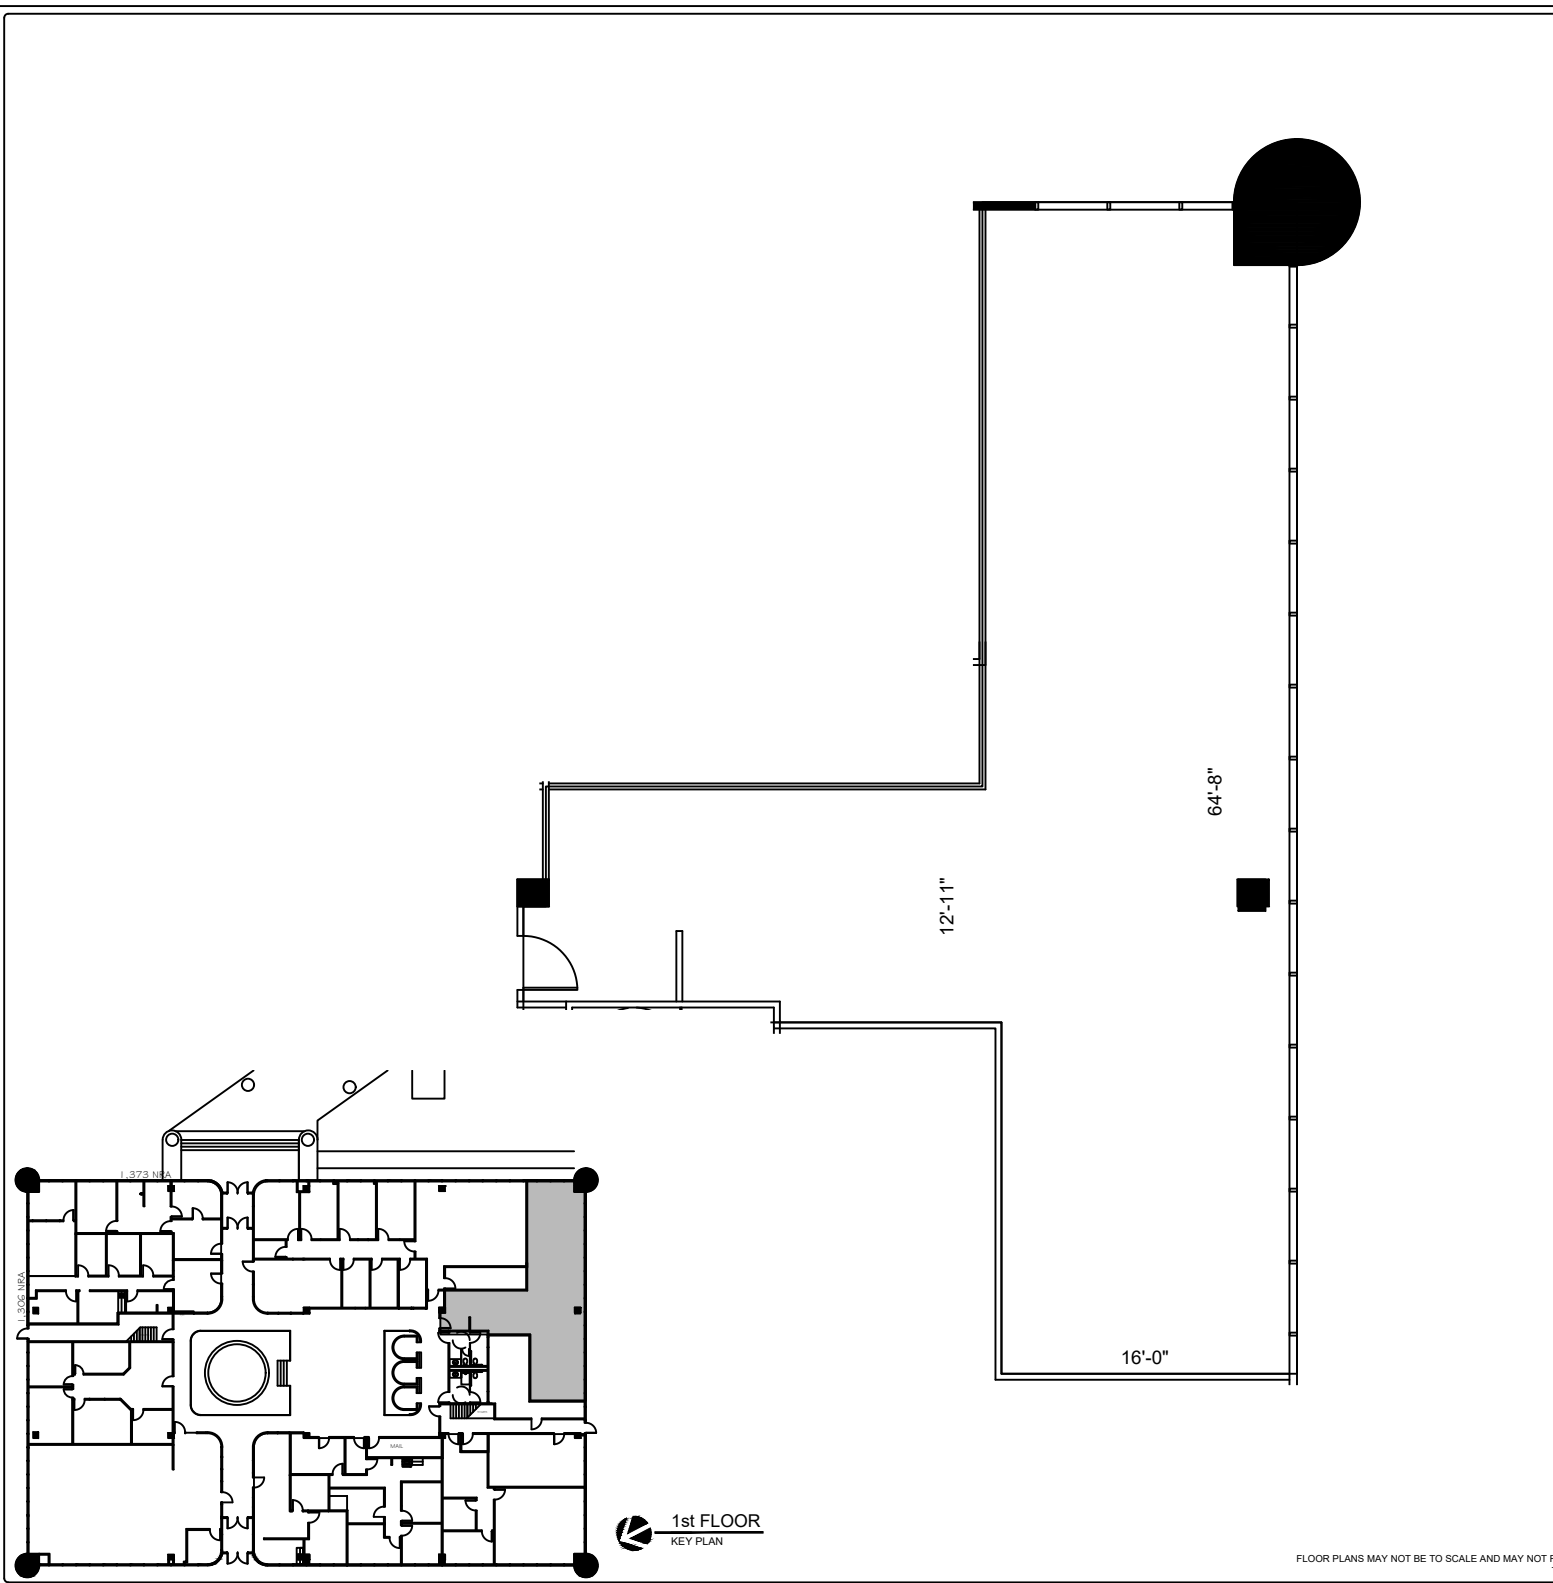

**SUITE 140**  
**1,625 NRA**

**1 FLOOR PLAN**  
 SCALE: 3/32"=1'-0"

**1st FLOOR**  
 KEY PLAN

FLOOR PLANS MAY NOT BE TO SCALE AND MAY NOT REFLECT EXISTING CONDITIONS AND SHALL NOT BE RELIED UPON AS SUCH THESE DRAWINGS ARE DESIGN INTENT AND ARE AN EXHIBIT TO THE LEASE