

LEGEND			
EXISTING	NEW	LOW	DEM
WALLS			
NEW/RELOCATED DOOR			

ISSUE DATES



ISSUE DATE	ISSUE TYPE
03-27-2023	ISSUE REVIEW

652 - 11811 NORTH FREEWAY
 11811 NORTH FREEWAY HOUSTON, TX 77060
 SUITE 212

PROJECT:	652 - 11811 NORTH FREEWAY
PLAT SCALE:	1/8"=1'-0"
CHECKED BY:	WM
FILE NAME:	652 - 11811 NORTH FREEWAY
DRAWN BY:	WM

SHEET TITLE
EXISTING PLAN

SHEET NUMBER
EX-1

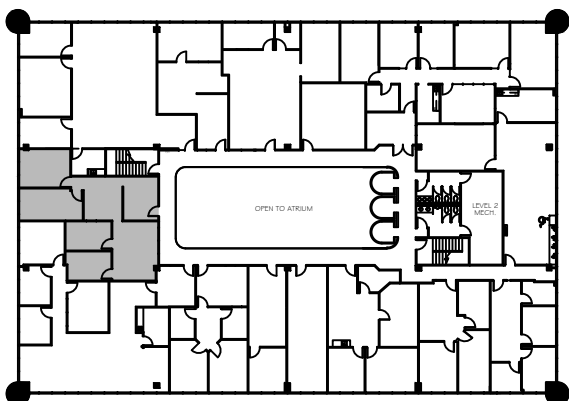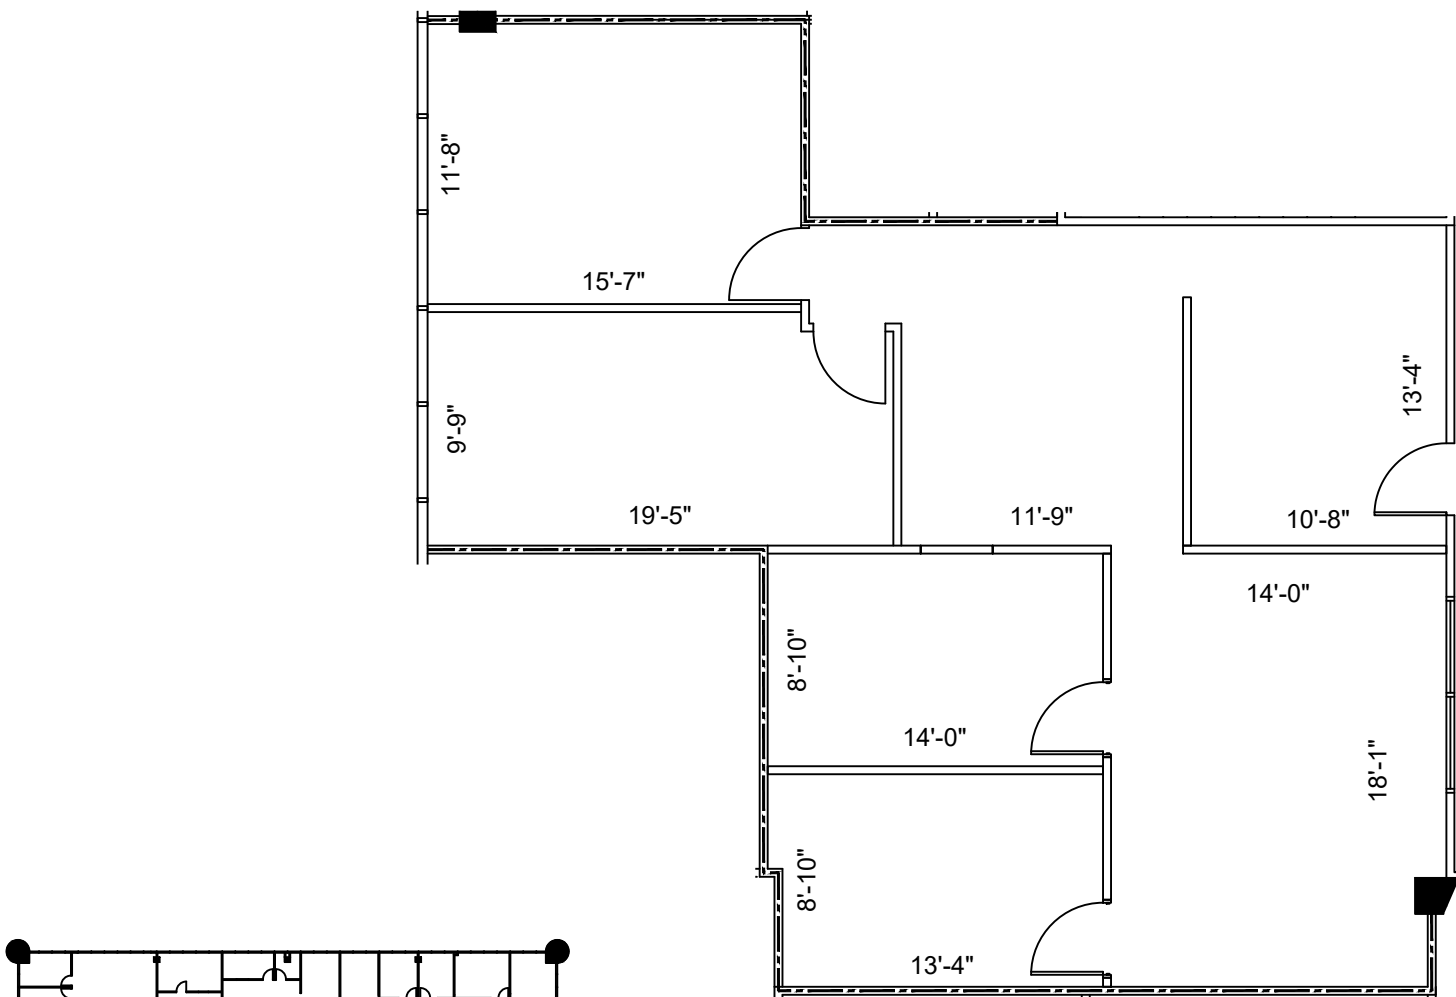

2nd FLOOR
 KEY PLAN

1 **SUITE 212**
1,447 NRA
FLOOR PLAN
 SCALE: 1/8"=1'-0"

FLOOR PLANS MAY NOT BE TO SCALE AND MAY NOT REFLECT EXISTING CONDITIONS AND SHALL NOT BE RELIED UPON AS SUCH THESE DRAWINGS ARE DESIGN INTENT AND ARE AN EXHIBIT TO THE LEASE