


2nd FLOOR
KEY PLAN

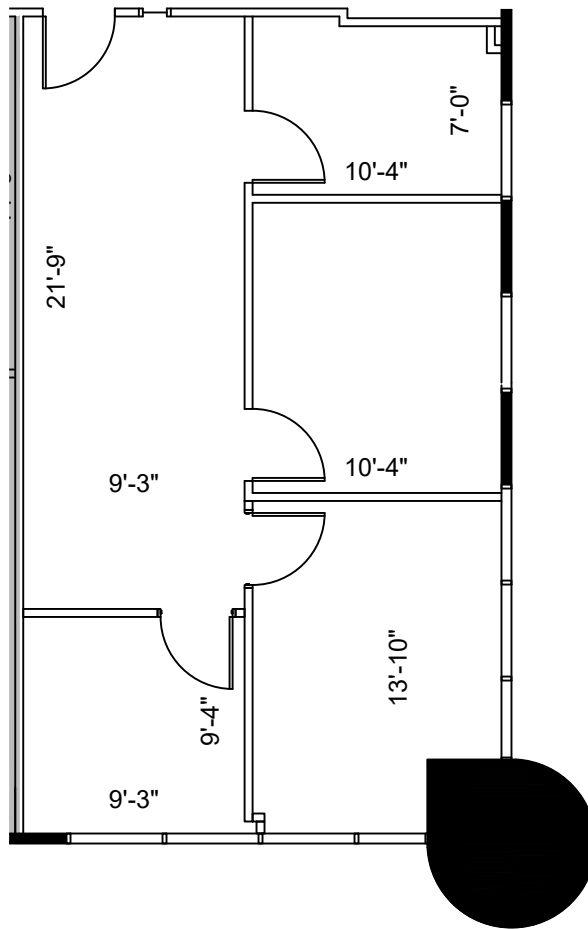

SUITE 222 824 NRA

1 FLOOR PLAN
SCALE: 1/8"=1'-0"

FLOOR PLANS MAY NOT BE TO SCALE AND MAY NOT REFLECT EXISTING CONDITIONS AND SHALL NOT BE RELIED UPON AS SUCH THESE DRAWINGS ARE DESIGN INTENT AND ARE AN EXHIBIT TO THE LEASE

LEGEND			
EXISTING	NEW	LOW	DEMO
WALLS			
NEW/RELOCATED DOOR			

ISSUE DATES	
DATE	DESCRIPTION
03-27-2023	ISSUE FOR REVIEW

652 - 11811 NORTH FREEWAY
11811 NORTH FREEWAY HOUSTON, TX 77060
SUITE 222

PROJECT:	652 - 11811 NORTH FREEWAY
PLAT SCALE:	1/8"=1'-0"
CHECKED BY:	WM
FILE NAME:	652 - 11811 NORTH FREEWAY
SHEET SIZE:	8.5 X 11
DRAWN BY:	WM

SHEET TITLE
EXISTING PLAN

SHEET NUMBER
EX-1