



LEGEND		
EXISTING	NEW	DEMOL
PARTITIONS		
NEW/RELOCATED DOOR		

ISSUE DATES



NO.	DATE	DESCRIPTION
1	04-16-19	LEASING REVIEW

652 - 11811 NORTH FREEWAY  
 11811 NORTH FREEWAY HOUSTON, TX 77060  
 SUITE 255

PROJECT	652 - 11811 NORTH FREEWAY
PLLOT SCALE	1/8" = 1'-0"
CHECKED BY	MM
FILE NAME	652 - 11811 NORTH FREEWAY
DRAWN BY	MM
SHEET SIZE	8.5 X 11

SHEET TITLE  
 EXISTING  
 PLAN

SHEET NUMBER  
 EX-1

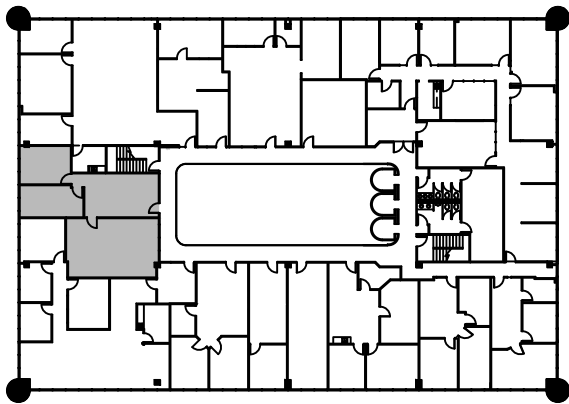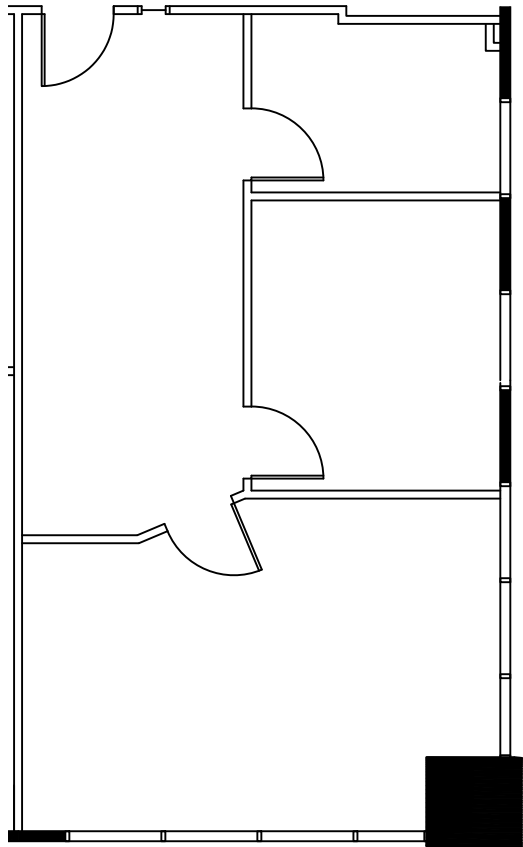

2nd FLOOR  
 KEY PLAN

**1** FLOOR PLAN  
 SCALE: 1/8"=1'-0"

FLOOR PLANS MAY NOT BE TO SCALE AND MAY NOT REFLECT EXISTING CONDITIONS AND SHALL NOT BE RELIED UPON AS SUCH