

LEGEND	
EXISTING WALLS	NEW WALLS
EXISTING DOOR	NEW DOOR
EXISTING LOW	NEW LOW
EXISTING DEMO	NEW DEMO
NEW RELOCATED DOOR	N/R



ISSUE DATES	
03-27-2023	ISSUE FOR REVIEW

652 - 11811 NORTH FREEWAY  
 11811 NORTH FREEWAY HOUSTON, TX 77060  
 SUITE 412

PROJECT:	652 - 11811 NORTH FREEWAY
PLLOT SCALE:	1/8"=1'-0"
CHECKED BY:	WM
FILE NAME:	652 - 11811 NORTH FREEWAY
SHEET SIZE:	8.5 X 11
DRAWN BY:	WM

SHEET TITLE  
**EXISTING FLOOR PLAN**

SHEET NUMBER  
**EX-1**

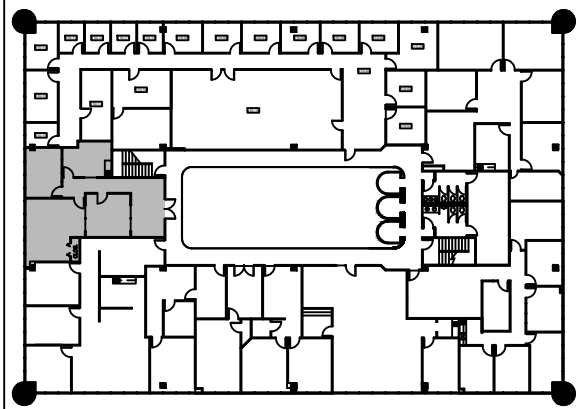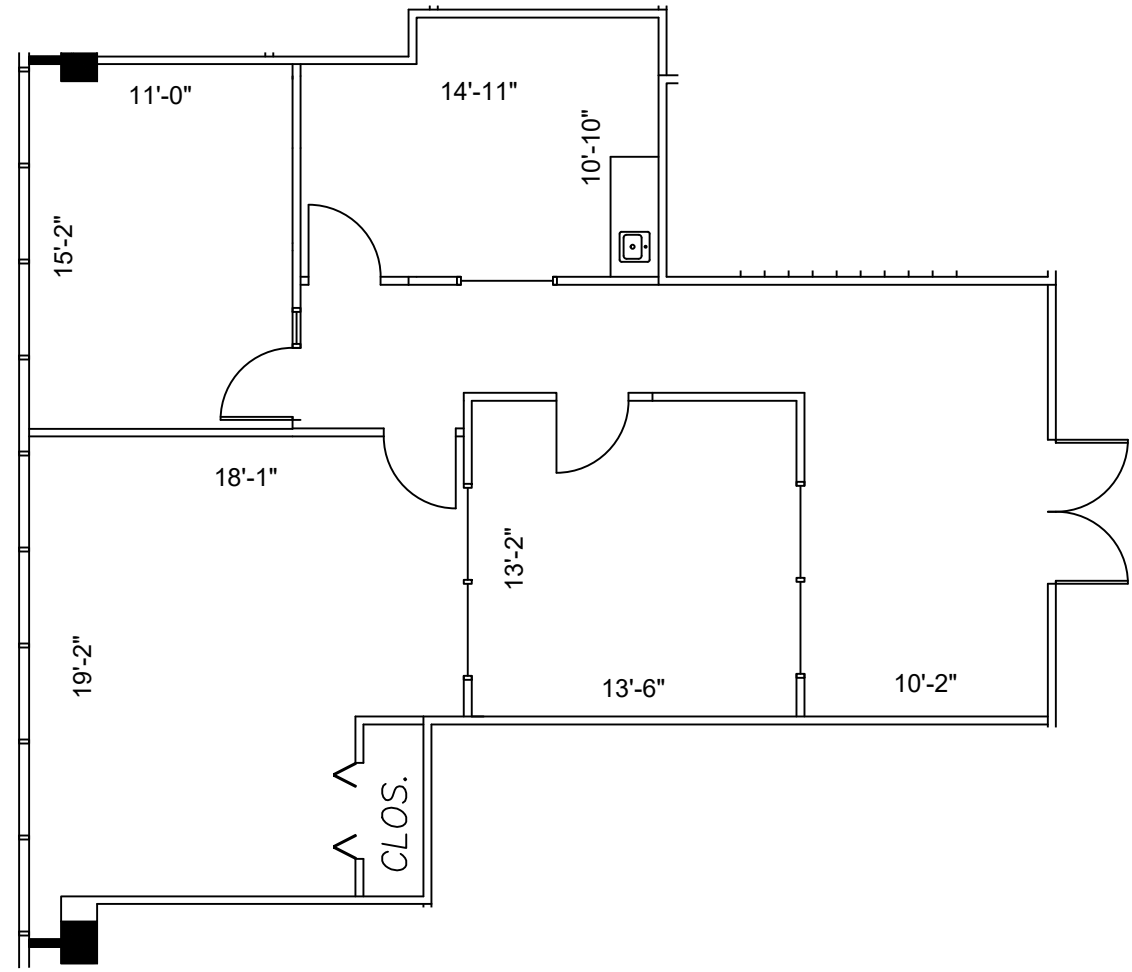

4th FLOOR  
 KEY PLAN

**1 SUITE 412**  
**1,397 NRA**  
 FLOOR PLAN  
 SCALE: 1/8"=1'-0"

FLOOR PLANS MAY NOT BE TO SCALE AND MAY NOT REFLECT EXISTING CONDITIONS AND SHALL NOT BE RELIED UPON AS SUCH THESE DRAWINGS ARE DESIGN INTENT AND ARE AN EXHIBIT TO THE LEASE