


4th FLOOR  
KEY PLAN

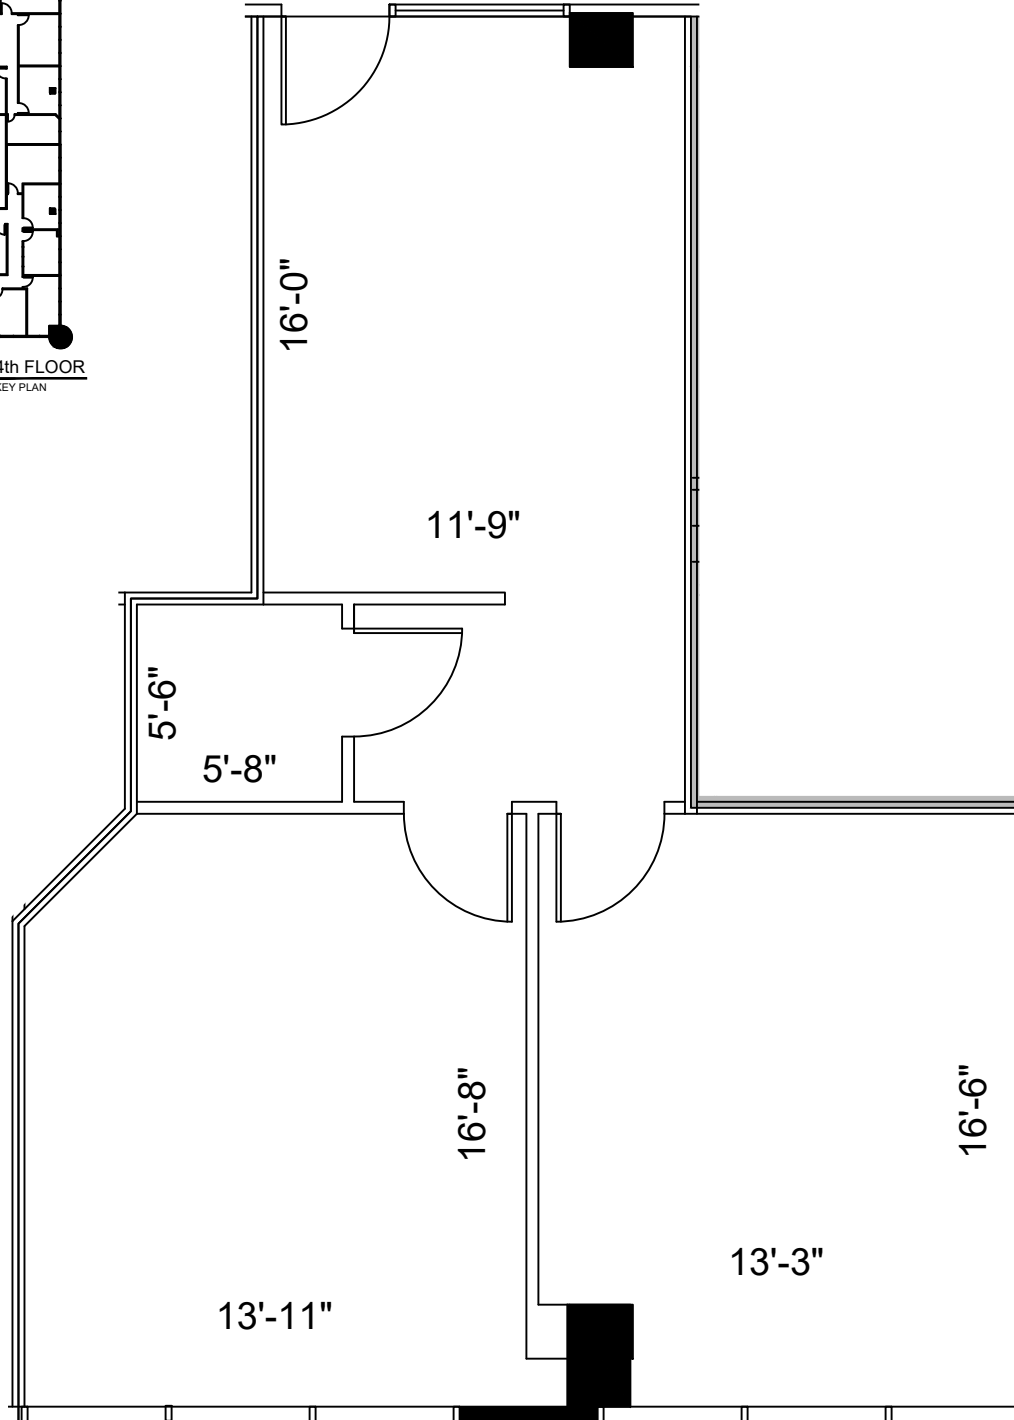

**SUITE 425**  
**874 NRA**

**1 FLOOR PLAN**  
SCALE: 3/16"=1'-0"

LEGEND

EXISTING WALLS	NEW WALLS	LOW DEMO WALLS
NEW RELOCATED DOOR	N/R	

ISSUE DATES

03-27-2023	ISSUE FOR REVIEW

652 - 11811 NORTH FREEWAY  
11811 NORTH FREEWAY HOUSTON, TX 77060  
SUITE 425

PROJECT:	652 - 11811 NORTH FREEWAY
PLT SCALE:	3/16"=1'-0"
CHECKED BY:	WM
FILE NAME:	652 - 11811 NORTH FREEWAY
SHEET SIZE:	8.5 X 11
DRAWN BY:	WM

SHEET TITLE  
**EXISTING FLOOR PLAN**

SHEET NUMBER  
**EX-1**

FLOOR PLANS MAY NOT BE TO SCALE AND MAY NOT REFLECT EXISTING CONDITIONS AND SHALL NOT BE RELIED UPON AS SUCH THESE DRAWINGS ARE DESIGN INTENT AND ARE AN EXHIBIT TO THE LEASE