



LEGEND		
EXISTING	NEW	DEM
[Solid line]	[Dashed line]	[Dotted line]
[Thick solid line]	[Thick dashed line]	[Thick dotted line]
[Thin solid line]	[Thin dashed line]	[Thin dotted line]

ISSUE DATES	
1	08-29-18 LEASING REVIEW



NO.	DATE	DESCRIPTION

652 - 11811 NORTH FREEWAY
11811 NORTH FREEWAY HOUSTON, TX 77060
SUITE 425

PROJECT	652 - 11811 NORTH FREEWAY
PLOTTED SCALE	N/A
CHECKED BY	MM
FILE NAME	652 - 11811 NORTH FREEWAY

SHEET TITLE
EXISTING FLOOR PLAN

SHEET NUMBER
EX-1

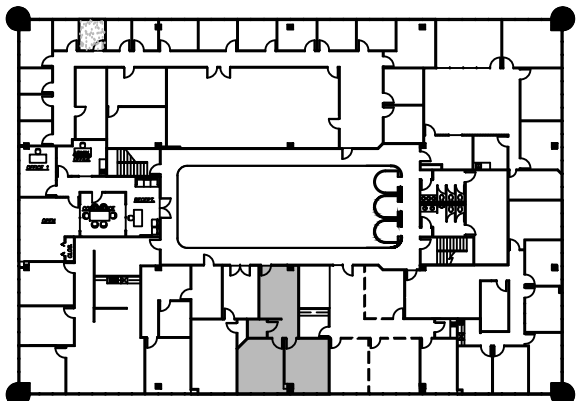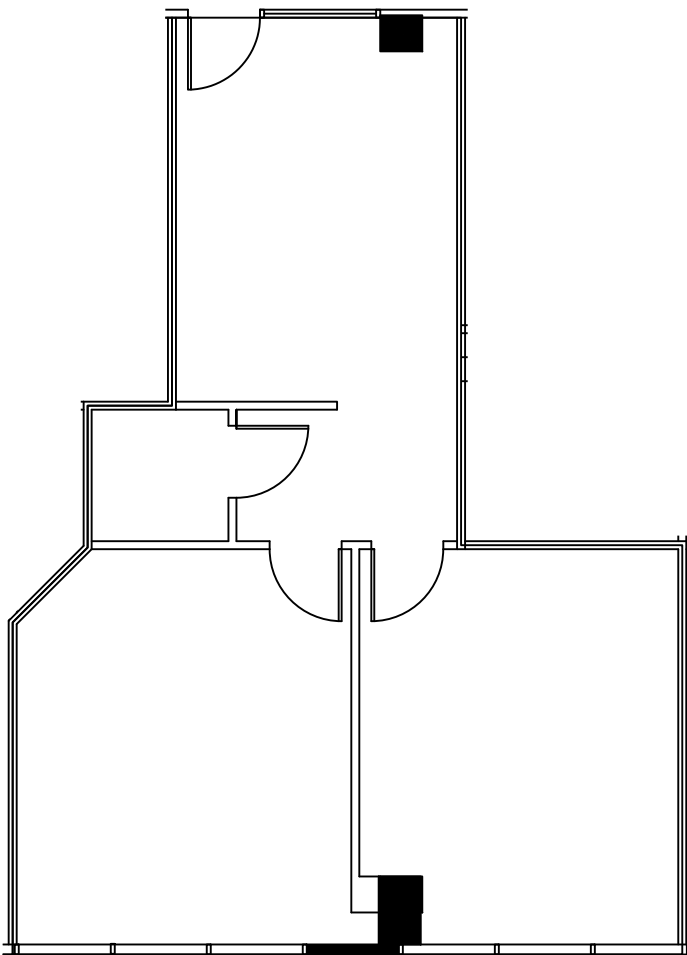

SUITE 425 874 NRA

1 **EXISTING FLOOR PLAN**
SCALE: 1/8"=1'-0"

FLOOR PLANS MAY NOT BE TO SCALE AND MAY NOT REFLECT EXISTING CONDITIONS AND SHALL NOT BE RELIED UPON AS SUCH