

LEGEND			
EXISTING WALLS	NEW WALLS	LOW DEMO WALLS	DEMOWALLS
NEWIRELOCATED DOOR	N/R		



ISSUE DATES	
03-27-2023	ISSUE FOR REVIEW

652 - 11811 NORTH FREEWAY  
 11811 NORTH FREEWAY HOUSTON, TX 77060  
 SUITE 628

PROJECT:	652-11811 NORTH FREEWAY
PLLOT SCALE:	1/8"=1'-0"
CHECKED BY:	WM
FILE NAME:	652-11811 NORTH FREEWAY
SHEET SIZE:	8.5 X 11
DRAWN BY:	WM

SHEET TITLE  
**EXISTING FLOOR PLAN**

SHEET NUMBER  
**EX-1**

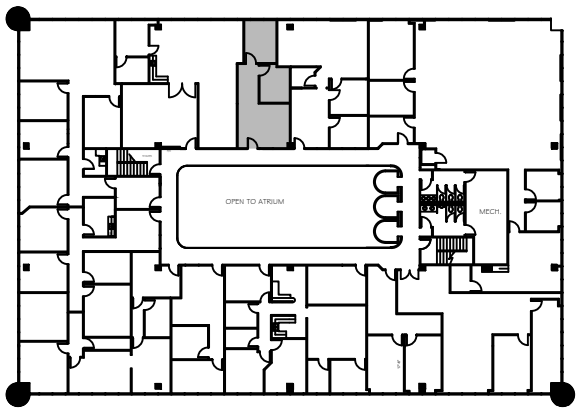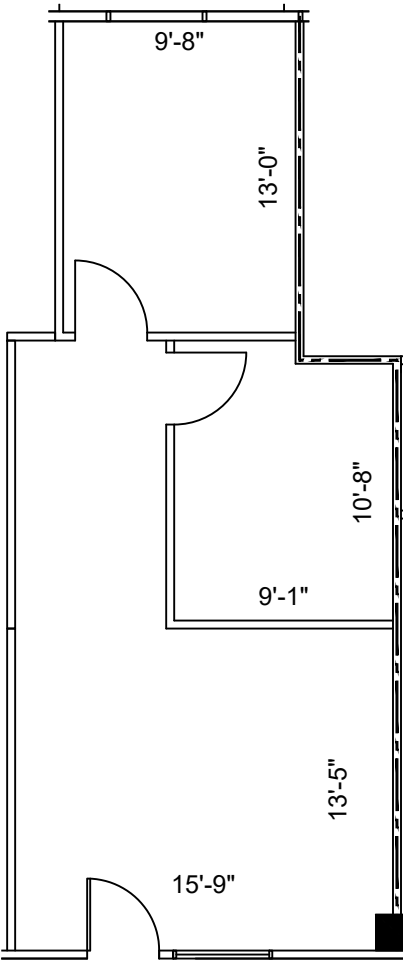

**6th FLOOR**  
 KEY PLAN

**SUITE 628**  
**638 NRA**  
**1 FLOOR PLAN**  
 SCALE: 1/8"=1'-0"

FLOOR PLANS MAY NOT BE TO SCALE AND MAY NOT REFLECT EXISTING CONDITIONS AND SHALL NOT BE RELIED UPON AS SUCH THESE DRAWINGS ARE DESIGN INTENT AND ARE AN EXHIBIT TO THE LEASE