



LEGEND

EXISTING WALLS	NEW WALLS	NEW RELOCATED DOOR	LOW DEMO	DEMOS

ISSUE DATES



1	07-15-2022	ISSUE FOR REVIEW

652 - 11811 NORTH FREEWAY
 11811 NORTH FREEWAY HOUSTON, TX 77060
 SUITE 628

PROJECT:	652-11811 NORTH FREEWAY
PLOT SCALE:	1/8"=1'-0"
CHECKED BY:	WM
FILE NAME:	652-11811 NORTH FREEWAY
SHEET SIZE:	8.5 X 11
DRAWN BY:	WM

SHEET TITLE
 EXISTING PLAN

SHEET NUMBER
 EX-1

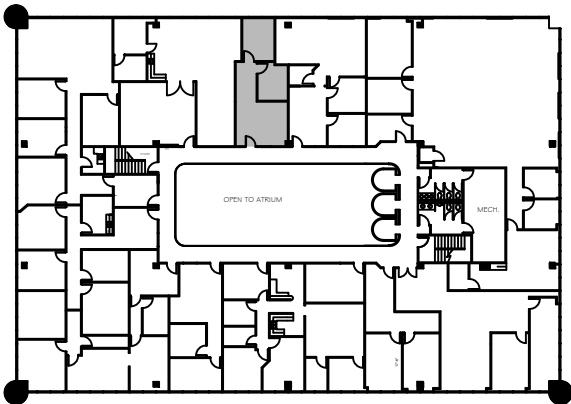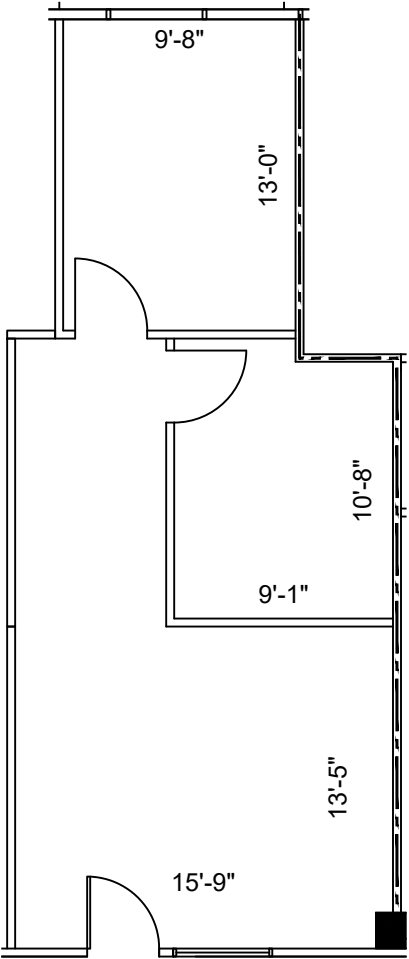

6th FLOOR
 KEY PLAN

**SUITE 628
 638 NRA**

1 FLOOR PLAN
 SCALE: 1/8"=1'-0"

FLOOR PLANS MAY NOT BE TO SCALE AND MAY NOT REFLECT EXISTING CONDITIONS AND SHALL NOT BE RELIED UPON AS SUCH THESE DRAWINGS ARE DESIGN INTENT AND ARE AN EXHIBIT TO THE LEASE