


**7th FLOOR**  
KEY PLAN

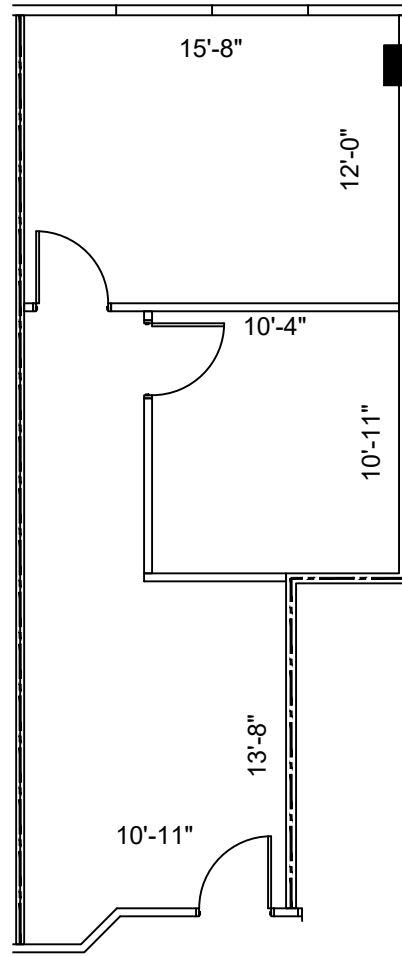

# SUITE 715 609 NRA

**1 FLOOR PLAN**  
SCALE: 1/8"=1'-0"

FLOOR PLANS MAY NOT BE TO SCALE AND MAY NOT REFLECT EXISTING CONDITIONS AND SHALL NOT BE RELIED UPON AS SUCH  
THESE DRAWINGS ARE DESIGN INTENT AND ARE AN EXHIBIT TO THE LEASE



LEGEND			
EXISTING WALLS	NEW WALLS	LOW DEMO	DEMOLITION
NEW/RELOCATED DOOR	N/A		

ISSUE DATES		DATE	REVIEW
03-27-2023			

652 - 11811 NORTH FREEWAY  
11811 NORTH FREEWAY HOUSTON, TX 77060  
SUITE 715

PROJECT	652 - 11811 NORTH FREEWAY
PLOT SCALE	1/8"=1'-0"
CHECKED BY	WM
FILE NAME	652 - 11811 NORTH FREEWAY

SHEET TITLE  
EXISTING PLAN

SHEET NUMBER  
EX-1