

LEGEND			
EXISTING WALLS	NEW WALLS	NEW RELOCATED DOOR	LOW DEMO
NEW RELOCATED DOOR			N/A


ISSUE DATES	
03-27-2023	ISSUE FOR REVIEW

652 - 11811 NORTH FREEWAY
 11811 NORTH FREEWAY HOUSTON, TX 77060
 SUITE 720


PROJECT:	652 - 11811 NORTH FREEWAY
PLANT SCALE:	1/16" = 1'-0"
CHECKED BY:	WM
FILE NAME:	652 - 11811 NORTH FREEWAY
DRAWN BY:	WM

SHEET TITLE
EXISTING FLOOR PLAN

SHEET NUMBER
EX-1

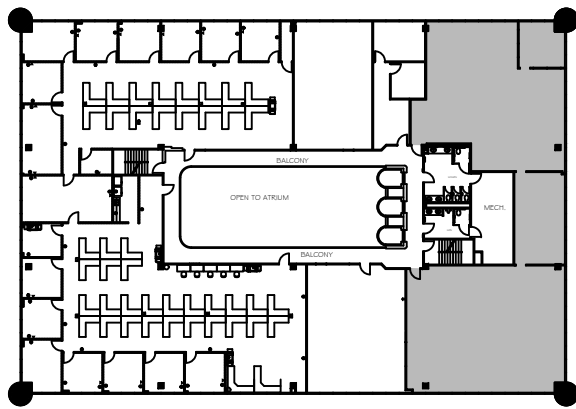

7th FLOOR
 KEY PLAN

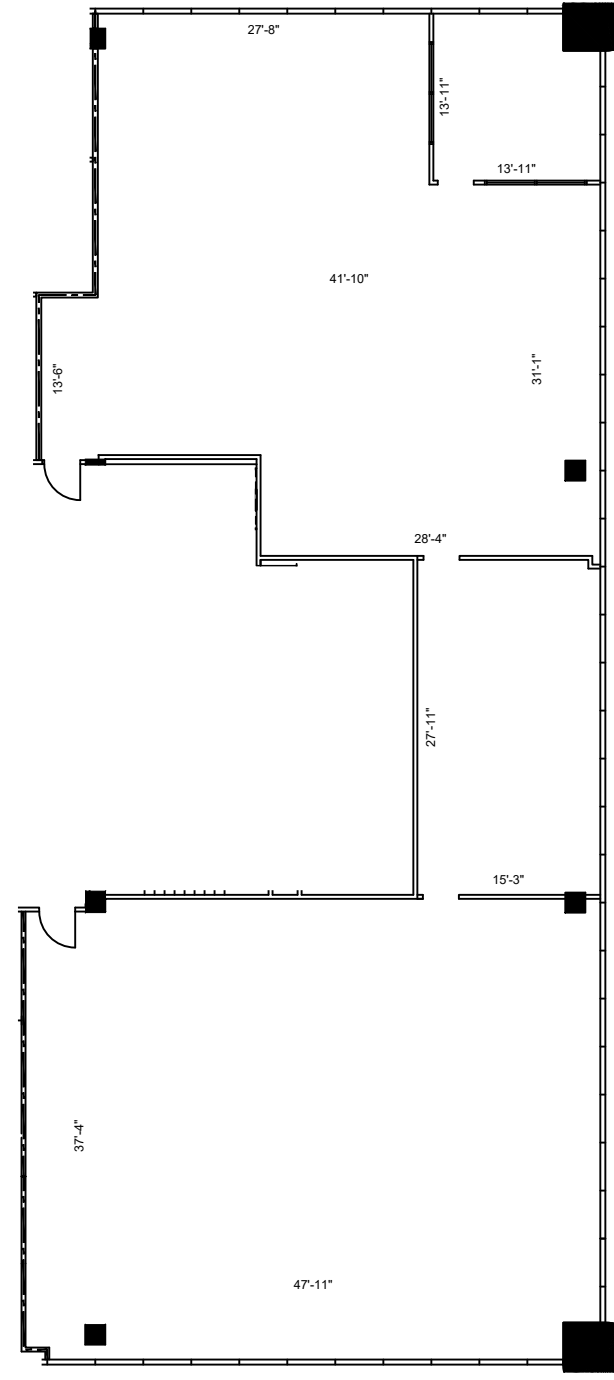

1 FLOOR PLAN
 SCALE: 1/16"=1'-0"

FLOOR PLANS MAY NOT BE TO SCALE AND MAY NOT REFLECT EXISTING CONDITIONS AND SHALL NOT BE RELIED UPON AS SUCH THESE DRAWINGS ARE DESIGN INTENT AND ARE AN EXHIBIT TO THE LEASE