
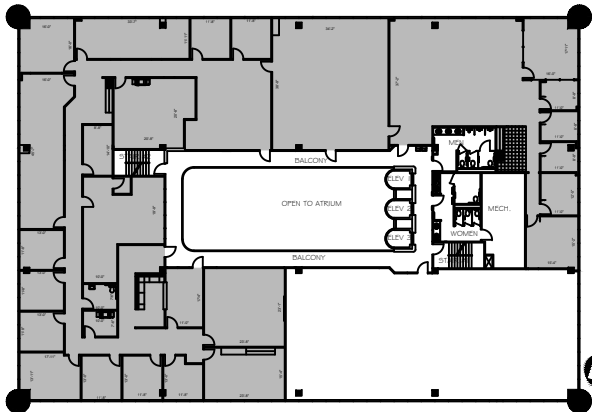


LEGEND			
EXISTING WALLS	NEW WALLS	EXISTING LOW DEMO	NEW LOW DEMO
EXISTING DOORS	NEW DOORS	EXISTING RELOCATED DOORS	NEW RELOCATED DOORS

ISSUE DATES	
03-27-2023	ISSUE FOR REVIEW

11811 NORTH FREEWAY
11811 NORTH FREEWAY
HOUSTON, TX 77060
SUITE 810

PROJECT:	11811 NORTH FREEWAY
PLOT SCALE:	1/8" = 1'-0"
CHECKED BY:	WM
FILE NAME:	11811 NORTH FREEWAY
SHEET TITLE:	EXISTING FLOOR PLAN
SHEET NUMBER:	EX-1

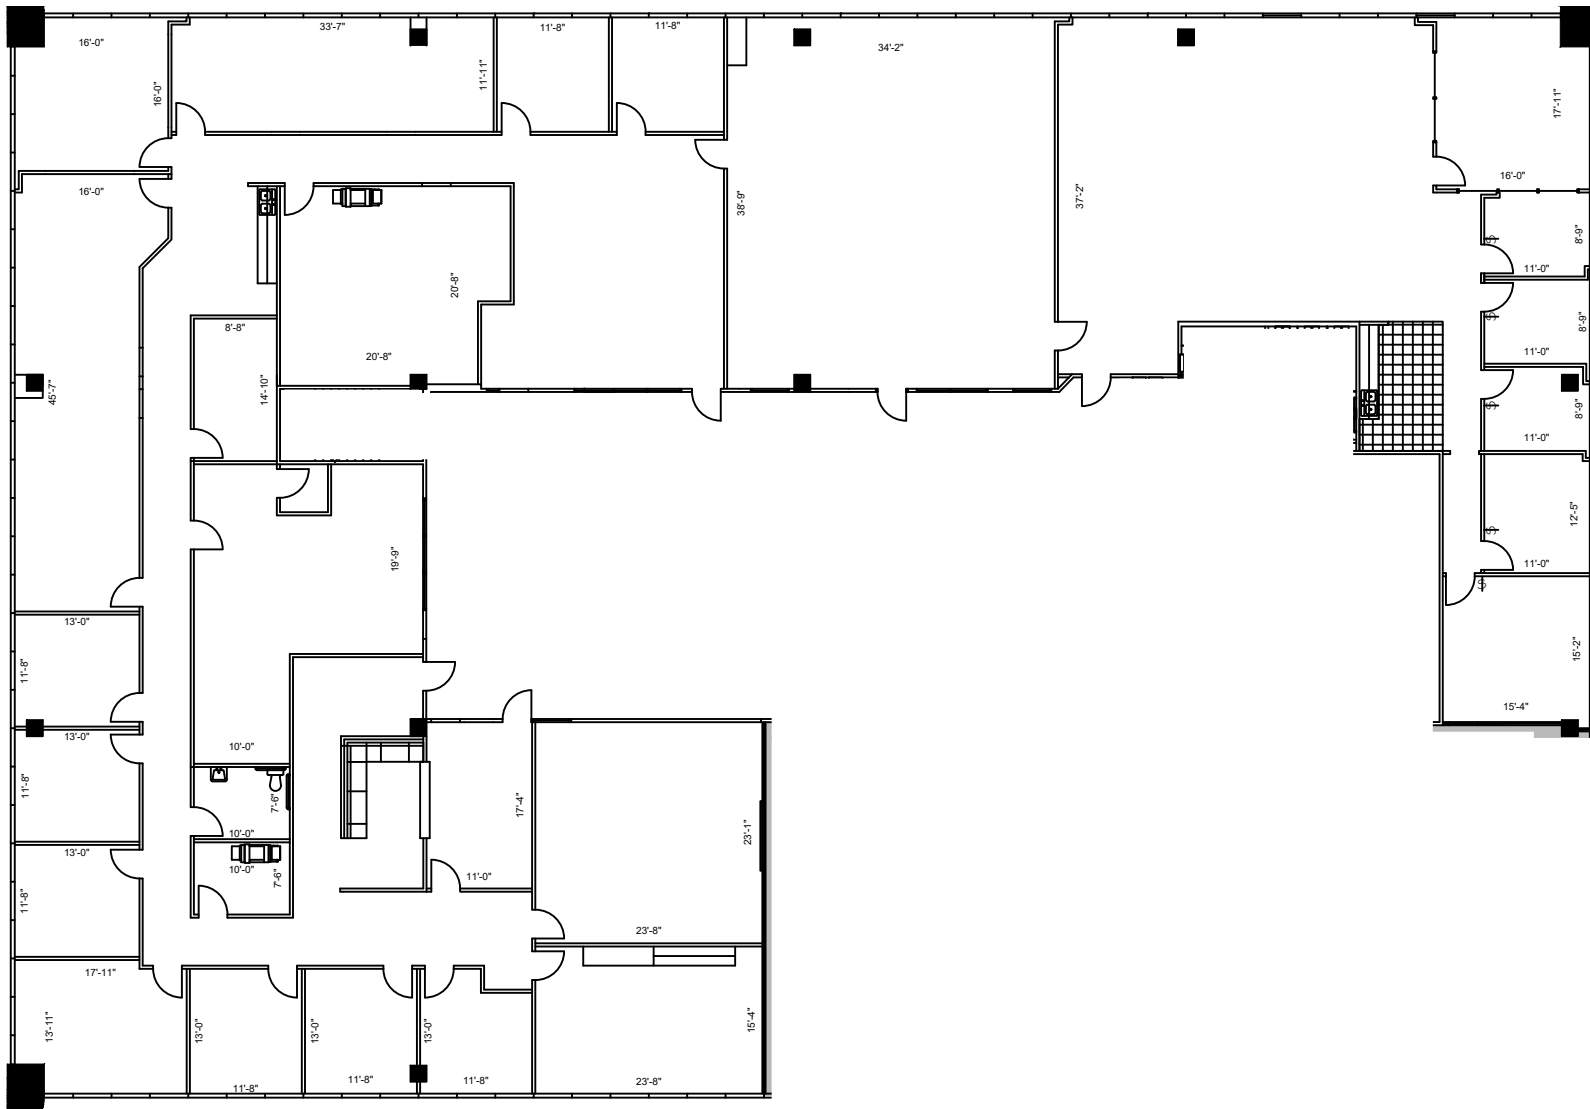

8th FLOOR
KEY PLAN

1 FLOOR PLAN
SCALE: NONE

FLOOR PLANS MAY NOT BE TO SCALE AND MAY NOT REFLECT EXISTING CONDITIONS AND SHALL NOT BE RELIED UPON AS SUCH THESE DRAWINGS ARE DESIGN INTENT AND ARE AN EXHIBIT TO THE LEASE