



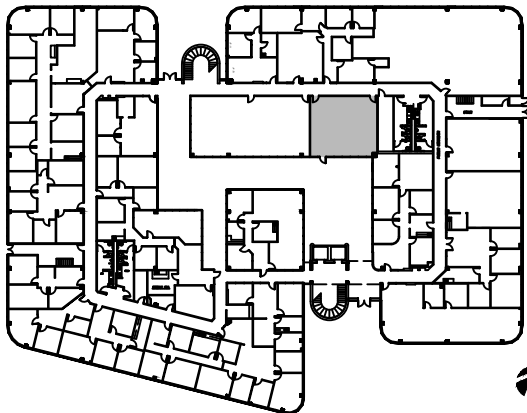

 1st FLOOR
KEY PLAN

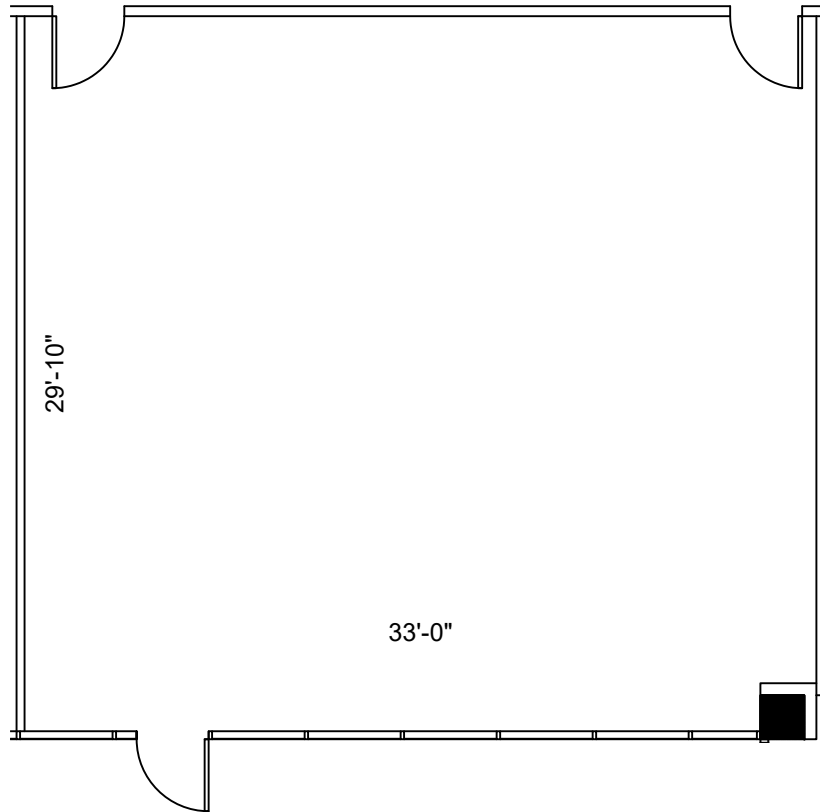

SUITE 131
1,187 NRA

1 FLOOR PLAN
SCALE: 1/8"=1'-0"

FLOOR PLANS MAY NOT BE TO SCALE AND MAY NOT REFLECT EXISTING CONDITIONS AND SHALL NOT BE RELIED UPON AS SUCH
THESE DRAWINGS ARE DESIGN INTENT AND ARE AN EXHIBIT TO THE LEASE



2909 HILLCROFT, SUITE 420
HOUSTON, TX 77057

LEGEND	
EXISTING	NEW
WALLS	LOW DEMO
NEWIRELOCATED DOOR	NRA

NORTHBELT ATRIUM I
15311 WEST VANTAGE PARKWAY HOUSTON, TX 77032
SUITE 131

PROJECT: NORTHBELT ATRIUM I
PLAT SCALE: 1/8" = 1'-0"
SHEET SIZE: 6.5 X 11
CHECKED BY: WM
DRAWN BY: WM
FILE NAME: NORTHBELT ATRIUM I

SHEET TITLE
EXISTING PLAN

SHEET NUMBER
EX-1