

LEGEND			
EXISTING	NEW	LOW DEMO	
WALLS			
NEW/RELOCATED DOOR			NRA



ISSUE DATES	
03-27-2023	ISSUE FOR REVIEW

NORTHBELT ATRIUM I
15311 WEST VANTAGE PARKWAY HOUSTON, TX 77032
SUITE 134

PROJECT:	NORTHBELT ATRIUM I
PLAT SCALE:	1/8" = 1'-0"
CHECKED BY:	WM
FILE NAME:	NORTHBELT ATRIUM I

SHEET TITLE
EXISTING PLAN

SHEET NUMBER
EX-1

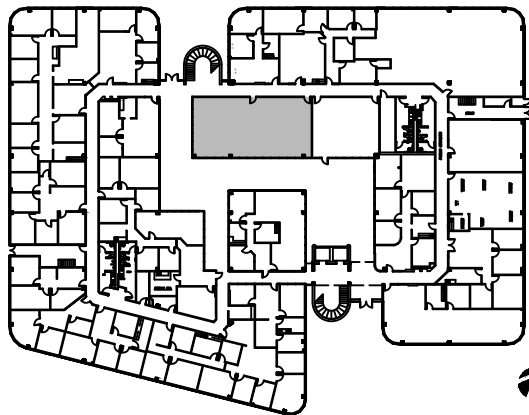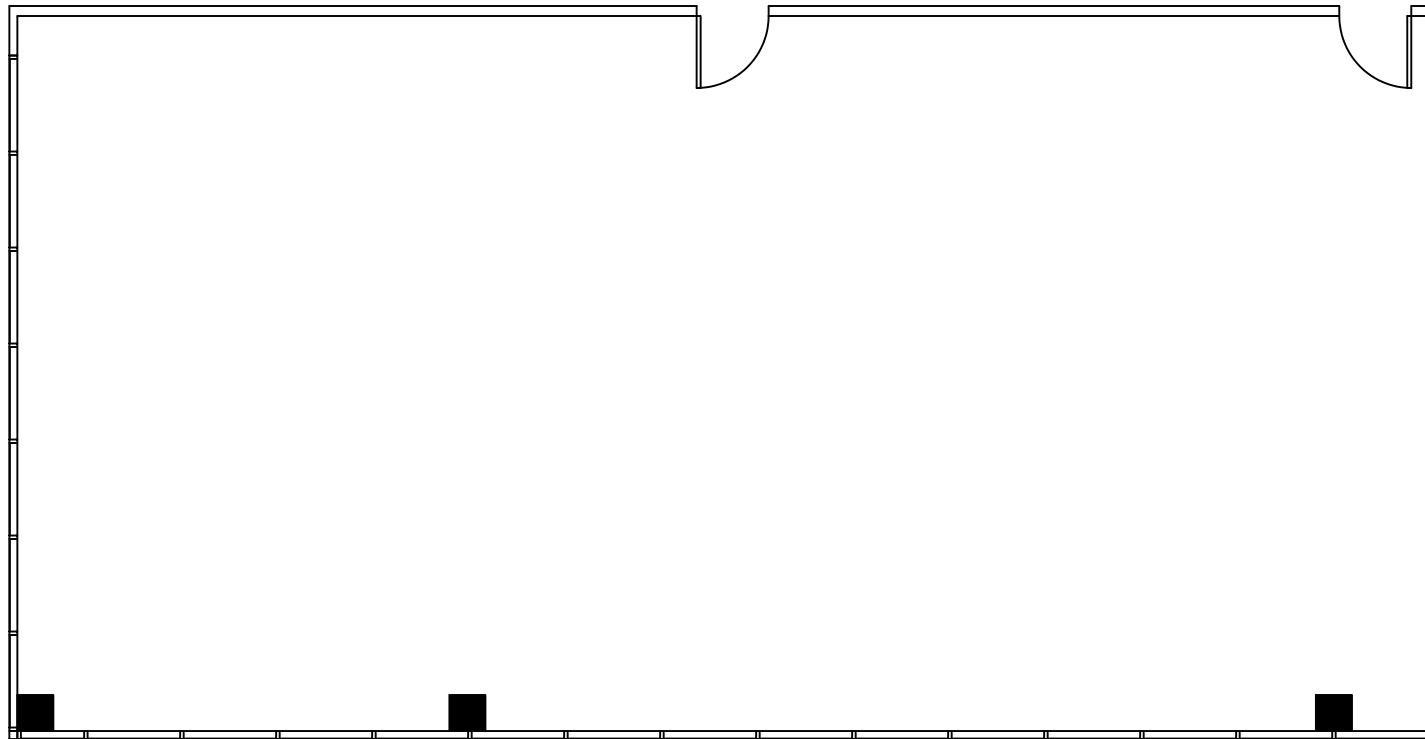

1st FLOOR
KEY PLAN

SUITE 134
2,088 NRA

1 FLOOR PLAN
SCALE: 1/8"=1'-0"

FLOOR PLANS MAY NOT BE TO SCALE AND MAY NOT REFLECT EXISTING CONDITIONS AND SHALL NOT BE RELIED UPON AS SUCH THESE DRAWINGS ARE DESIGN INTENT AND ARE AN EXHIBIT TO THE LEASE