



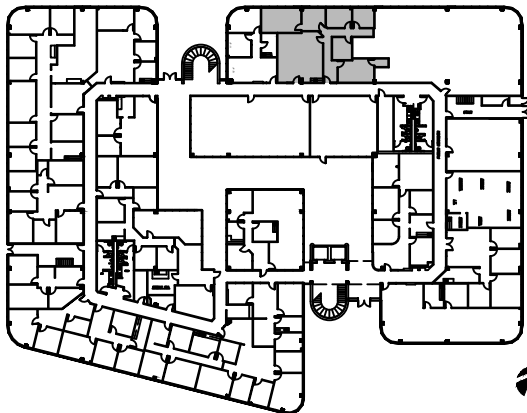

1st FLOOR
KEY PLAN

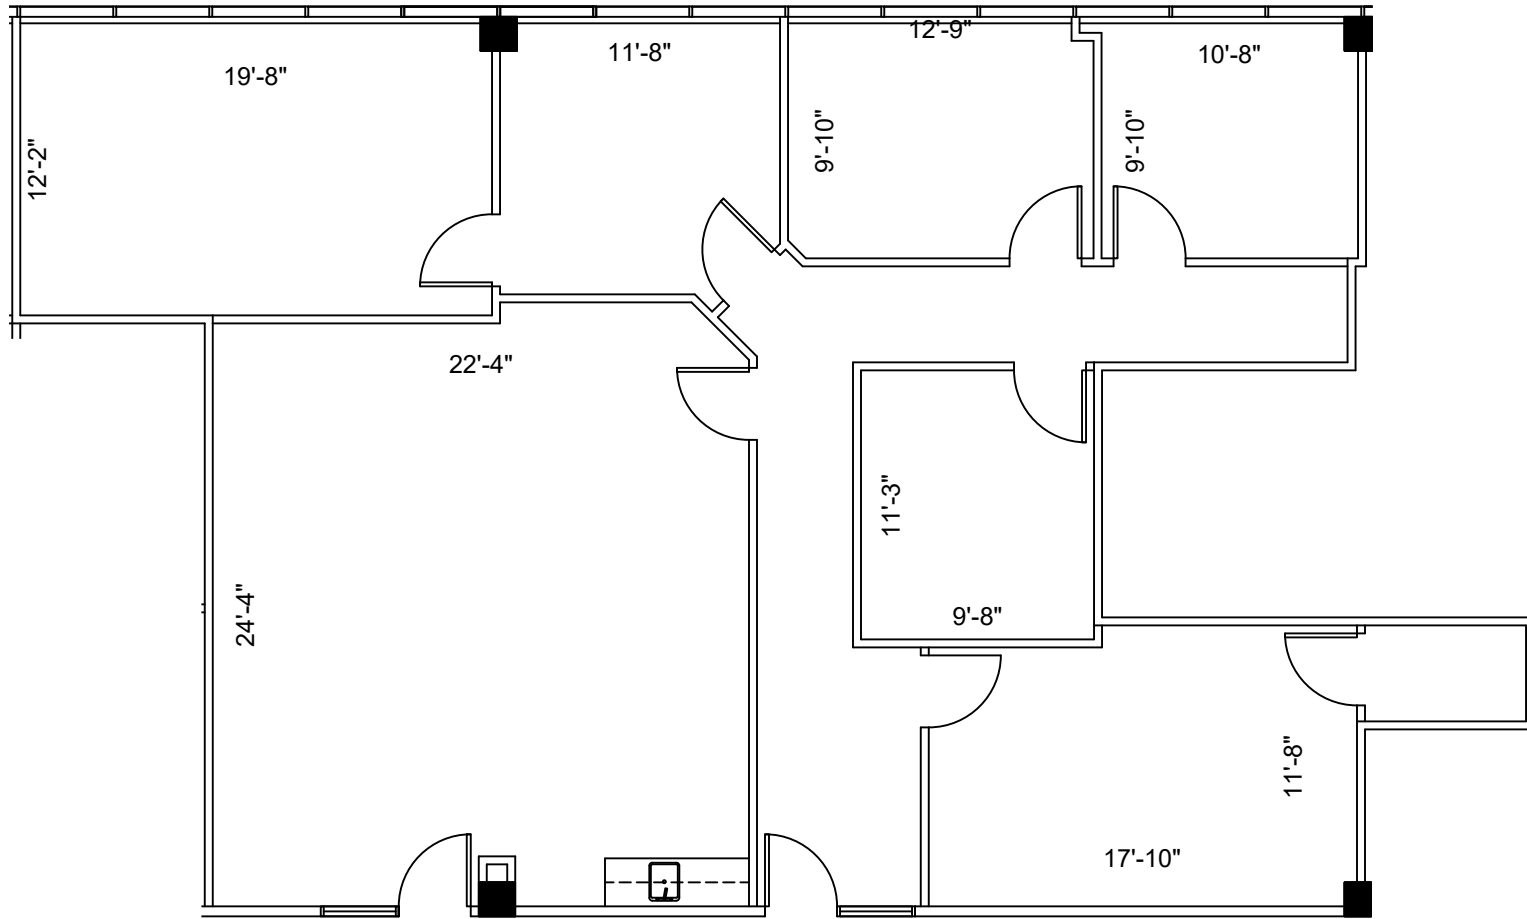

SUITE 136
2,172 NRA

1 FLOOR PLAN
SCALE: 1/8"=1'-0"

FLOOR PLANS MAY NOT BE TO SCALE AND MAY NOT REFLECT EXISTING CONDITIONS AND SHALL NOT BE RELIED UPON AS SUCH
THESE DRAWINGS ARE DESIGN INTENT AND ARE AN EXHIBIT TO THE LEASE

LEGEND			
EXISTING WALLS	NEW WALLS	NEW RELOCATED DOOR	LOW DEMO

ISSUE DATES		DATE	REVIEW
03-27-2023			

NORTHBELT ATRIUM I
15311 WEST VANTAGE PARKWAY HOUSTON, TX 77032
SUITE 136

PROJECT:	NORTHBELT ATRIUM I
PLAT SCALE:	1/8" = 1'-0"
CHECKED BY:	WM
FILE NAME:	NORTHBELT ATRIUM I

SHEET TITLE
EXISTING PLAN

SHEET NUMBER
EX-1