


1st FLOOR
KEY PLAN

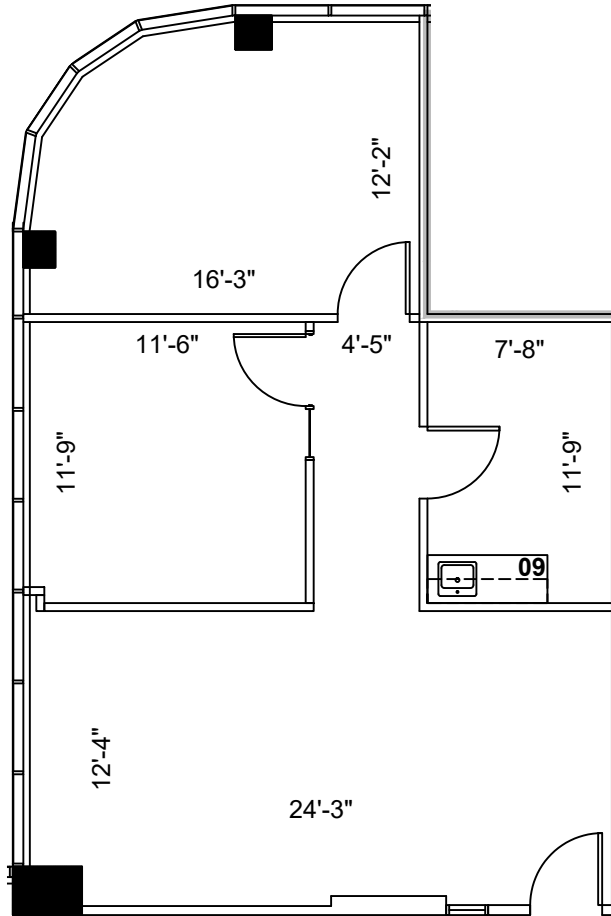

SUITE 140
959 NRA

1 FLOOR PLAN
SCALE: 1/8"=1'-0"

FLOOR PLANS MAY NOT BE TO SCALE AND MAY NOT REFLECT EXISTING CONDITIONS AND SHALL NOT BE RELIED UPON AS SUCH
THESE DRAWINGS ARE DESIGN INTENT AND ARE AN EXHIBIT TO THE LEASE



| LEGEND | | | |
|--------------------|-----------|----------|------------|
| EXISTING WALLS | NEW WALLS | LOW DEMO | DEMOMISHED |
| NEW RELOCATED DOOR | NRA | | |

| ISSUE DATES | | DATE | REVIEW |
|-------------|--|------|--------|
| 03-27-2023 | | | |
| | | | |
| | | | |
| | | | |
| | | | |
| | | | |
| | | | |
| | | | |
| | | | |

NORTHBELT ATRIUM I
15311 WEST VANTAGE PARKWAY HOUSTON, TX 77032
SUITE 140

| | |
|-------------|--------------------|
| PROJECT: | NORTHBELT ATRIUM I |
| PLAT SCALE: | 1/8" = 1'-0" |
| CHECKED BY: | WM |
| DRAWN BY: | WM |
| FILE NAME: | NORTHBELT ATRIUM I |

SHEET TITLE
EXISTING PLAN

SHEET NUMBER
EX-1