

LEGEND			
EXISTING	NEW	LOW	DEMO
WALLS			
NEW/RELOCATED DOOR			



ISSUE DATES		DATE	REVIEW
03-27-2023			

NORTHBELT ATRIUM I
15311 WEST VANTAGE PARKWAY HOUSTON, TX 77032
SUITE 175

PROJECT:	NORTHBELT ATRIUM I
PLAT SCALE:	1/8" = 1'-0"
CHECKED BY:	WM
FILE NAME:	NORTHBELT ATRIUM I

SHEET TITLE
EXISTING PLAN

SHEET NUMBER
EX-1

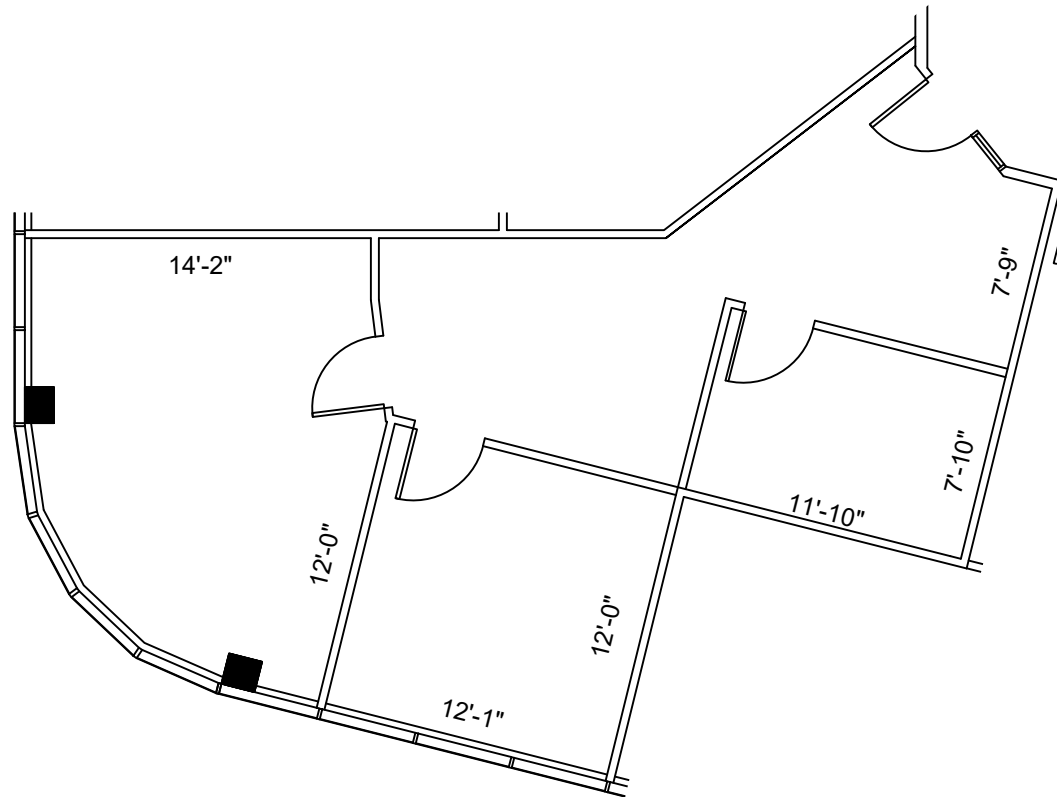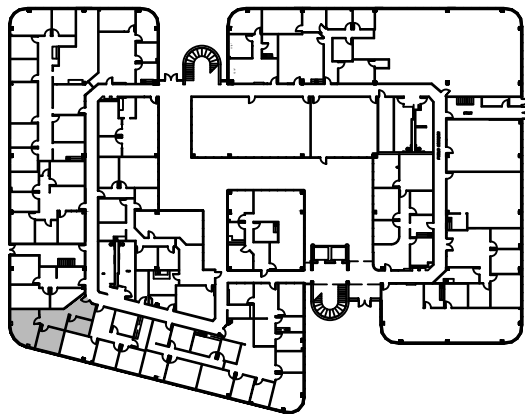

NORTH

1st FLOOR
KEY PLAN

1 **FLOOR PLAN**
SCALE: 1/8"=1'-0"