



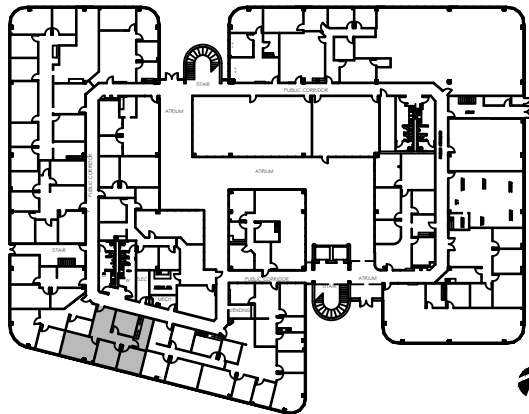

1st FLOOR  
KEY PLAN

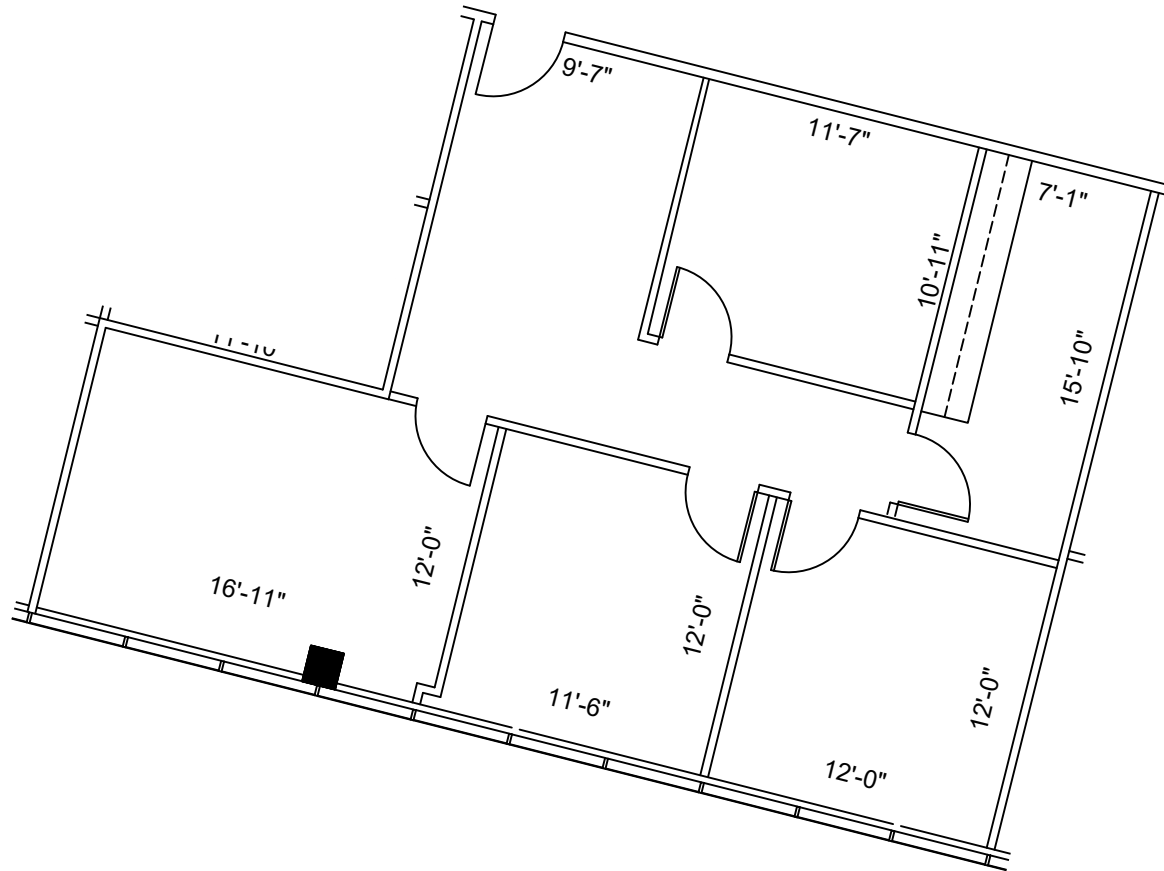

**SUITE 180**  
**1,086 NRA**

1

**FLOOR PLAN**

SCALE: 1/8"=1'-0"

FLOOR PLANS MAY NOT BE TO SCALE AND MAY NOT REFLECT EXISTING CONDITIONS AND SHALL NOT BE RELIED UPON AS SUCH  
THESE DRAWINGS ARE DESIGN INTENT AND ARE AN EXHIBIT TO THE LEASE

| LEGEND        |      |     |     |
|---------------|------|-----|-----|
| EXISTING      | NEW  | LOW | DEM |
| WALLS         |      |     |     |
| NEW/RELOCATED | DOOR |     |     |

ISSUE DATES

|            |        |
|------------|--------|
| 06-27-2023 | ISSUE  |
|            | REVIEW |
|            |        |
|            |        |
**NORTHBELT ATRIUM I**  
15311 WEST VANTAGE PARKWAY HOUSTON, TX 77032  
SUITE 180

|             |                    |
|-------------|--------------------|
| PROJECT:    | NORTHBELT ATRIUM I |
| PLAT SCALE: | 1/8" = 1'-0"       |
| CHECKED BY: | WM                 |
| DRAWN BY:   | WM                 |
| FILE NAME:  | NORTHBELT ATRIUM I |

SHEET TITLE  
**EXISTING  
PLAN**

SHEET NUMBER  
**EX-1**