

LEGEND			
EXISTING	NEW	LOW DEMO	
WALLS			
NEW/RELOCATED DOOR			N/A



ISSUE DATES	
03-27-2023	ISSUE FOR REVIEW

NORTHBELT ATRIUM I
15311 WEST VANTAGE PARKWAY HOUSTON, TX 77032
SUITE 185

PROJECT	NORTHBELT ATRIUM I
PLAT SCALE	1/8" = 1'-0"
CHECKED BY	WM
FILE NAME	NORTHBELT ATRIUM I
DRAWN BY	WM

SHEET TITLE
EXISTING PLAN

SHEET NUMBER
EX-1

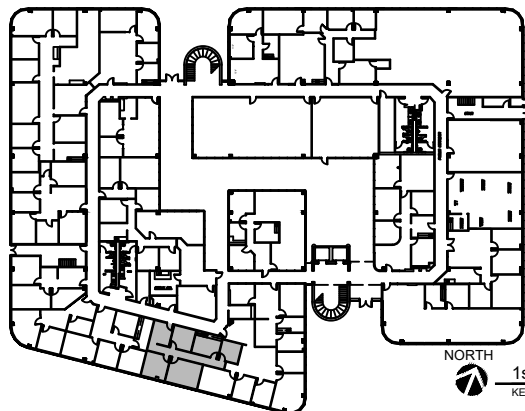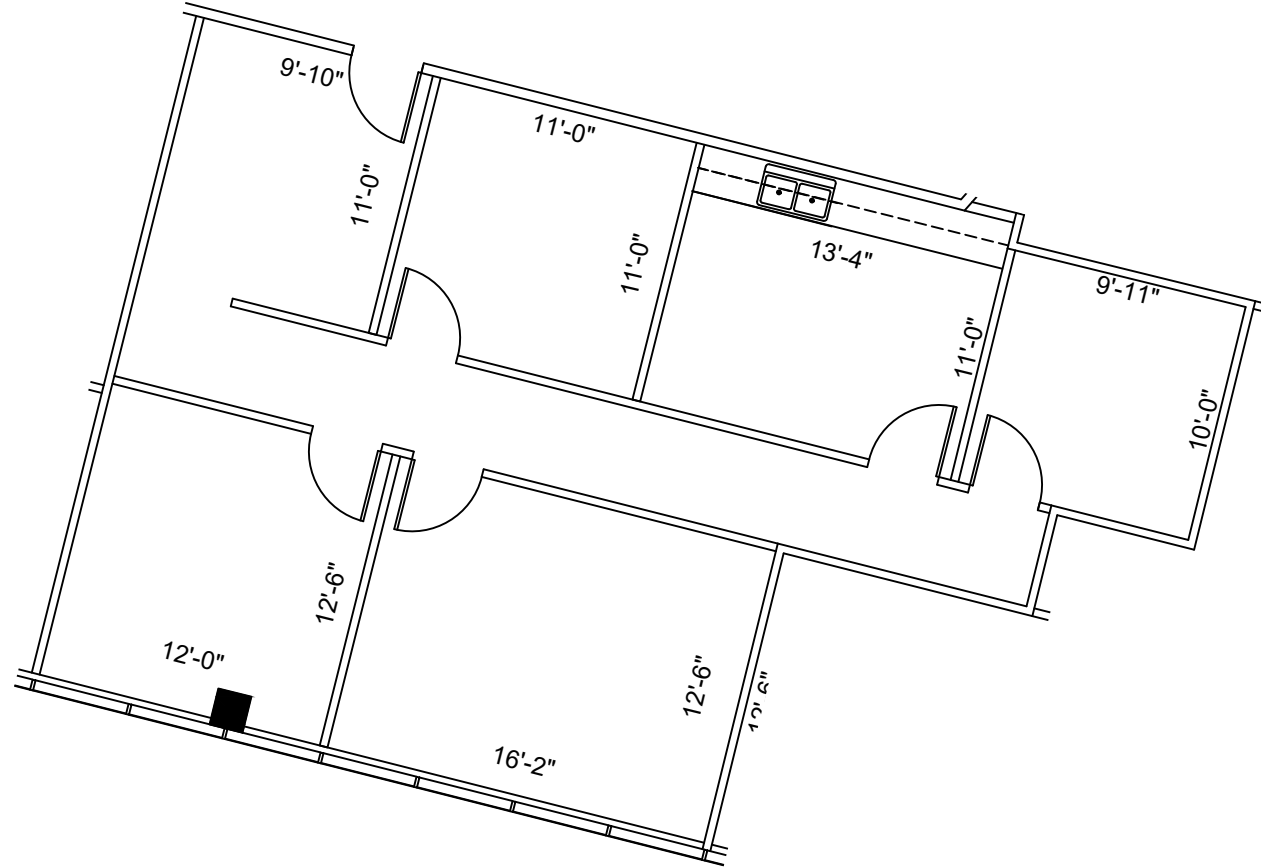

NORTH
1st FLOOR
KEY PLAN

SUITE 185
1,121 NRA

1 FLOOR PLAN
SCALE: 1/8"=1'-0"