
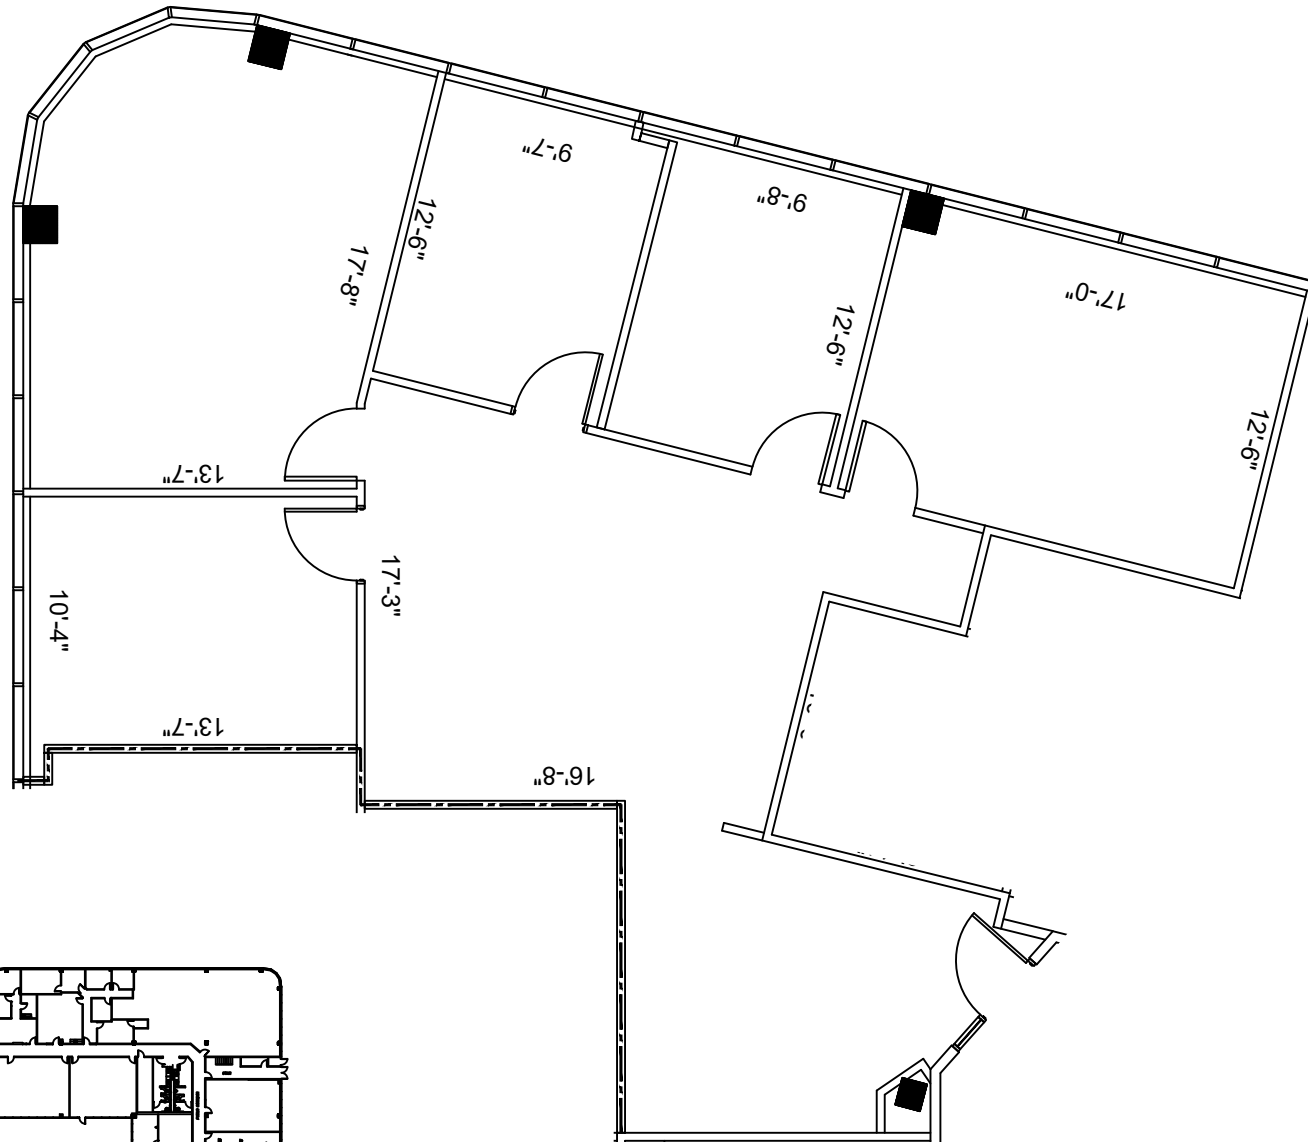


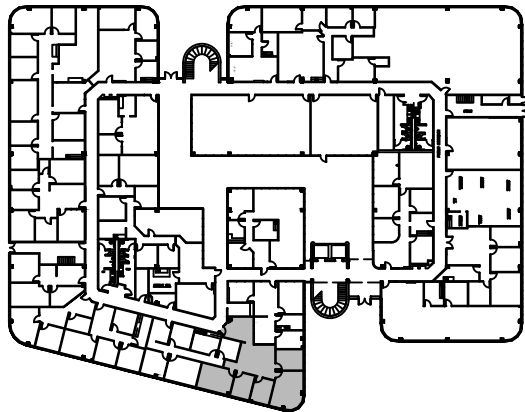

NORTH
1st FLOOR
KEY PLAN

1 FLOOR PLAN
SCALE: 1/8"=1'-0"

FLOOR PLANS MAY NOT BE TO SCALE AND MAY NOT REFLECT EXISTING CONDITIONS AND SHALL NOT BE RELIED UPON AS SUCH
THESE DRAWINGS ARE DESIGN INTENT AND ARE AN EXHIBIT TO THE LEASE

LEGEND			
EXISTING	NEW	LOW DEMO	
WALLS			
NEW/RELOCATED	DOOR		N/A

ISSUE DATES		DATE	REVIEW
03-27-2023			

NORTHBELT ATRIUM I
15311 WEST VANTAGE PARKWAY HOUSTON, TX 77032
SUITE 188

PROJECT	NORTHBELT ATRIUM I
PLAT SCALE	1/8" = 1'-0"
CHECKED BY	WM
FILE NAME	NORTHBELT ATRIUM I

SHEET TITLE
EXISTING
PLAN

SHEET NUMBER
EX-1