


NORTH
2nd FLOOR
KEY PLAN

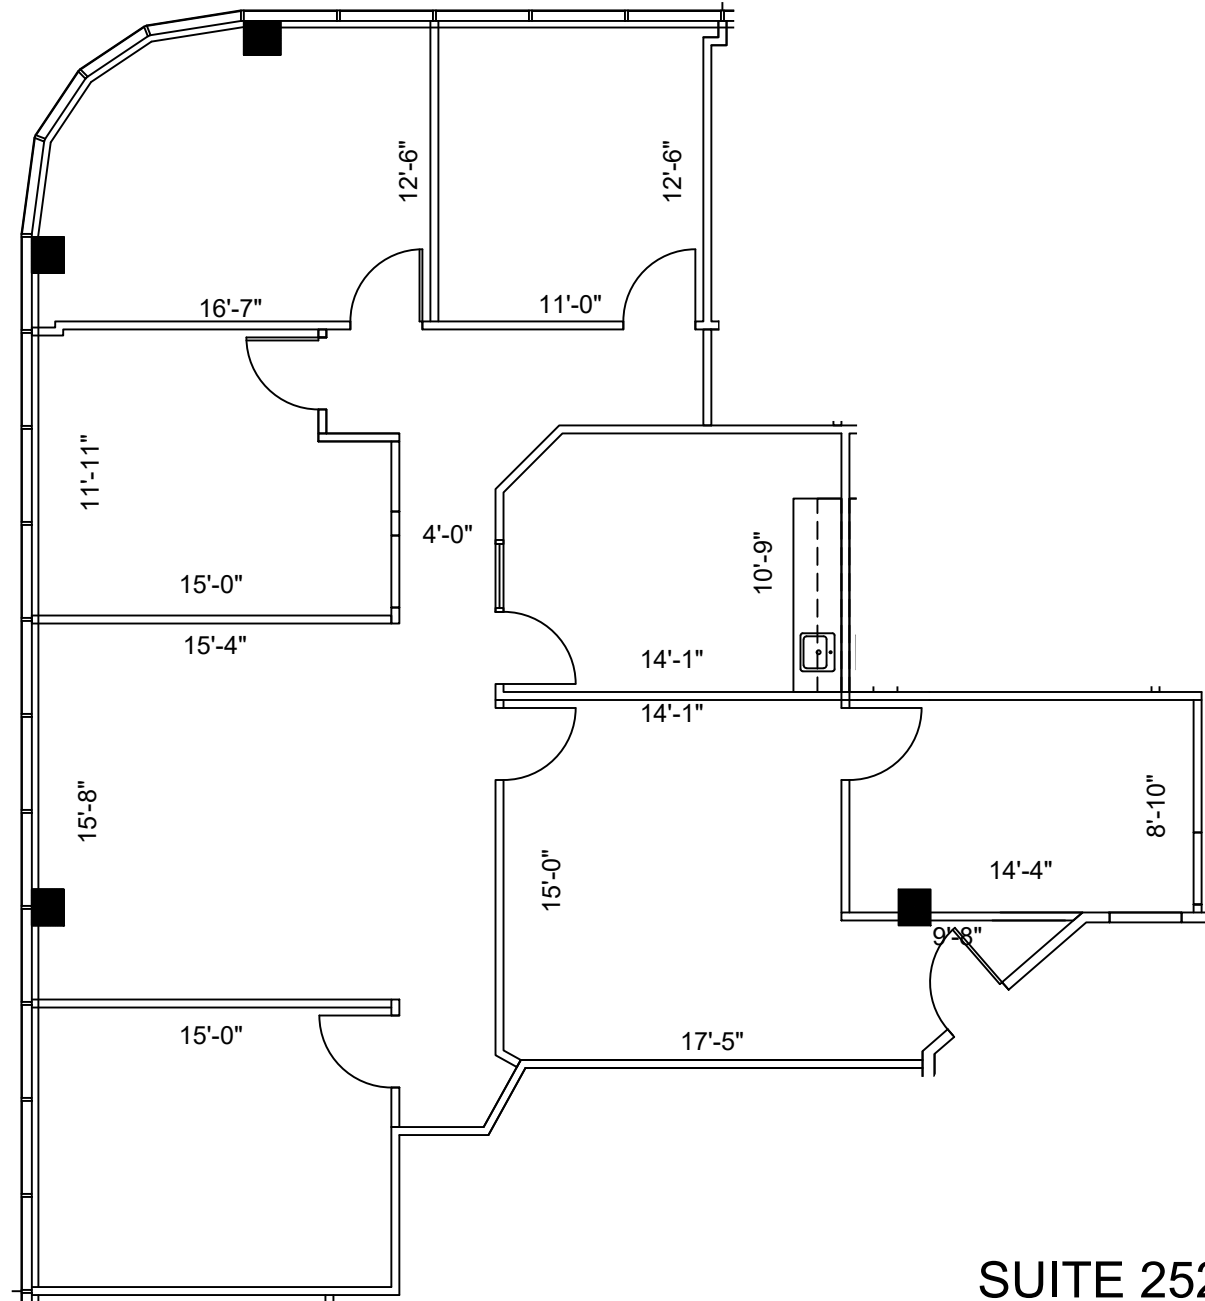

SUITE 252
2,051 NRA

1 FLOOR PLAN
SCALE: 1/8"=1'-0"

FLOOR PLANS MAY NOT BE TO SCALE AND MAY NOT REFLECT EXISTING CONDITIONS AND SHALL NOT BE RELIED UPON AS SUCH. THESE DRAWINGS ARE DESIGN INTENT AND ARE AN EXHIBIT TO THE LEASE.

LEGEND			
EXISTING WALLS	NEW WALLS	LOW DEMO	DEMOS
NEW/RELOCATED DOOR	N/A		

ISSUE DATES		DATE	REVIEW
03-27-2023	ISSUE		

NORTHBELT ATRIUM I
15311 WEST VANTAGE PARKWAY HOUSTON, TX 77032
SUITE 252

PROJECT:	NORTHBELT ATRIUM I
PLAT SCALE:	1/8" = 1'-0"
CHECKED BY:	WM
FILE NAME:	NORTHBELT ATRIUM I

SHEET TITLE
EXISTING PLAN

SHEET NUMBER
EX-1