

LEGEND			
EXISTING WALLS	NEW WALLS	LOW DEMO	DEMOLITION
NEW RELOCATED DOOR	N/A		



ISSUE DATES		DATE	REVIEW
03-27-2023			

NORTHBELT ATRIUM I
15311 WEST VANTAGE PARKWAY
HOUSTON, TX 77032
SUITE 255

PROJECT:	NORTHBELT ATRIUM I
PLAT SCALE:	1/8" = 1'-0"
CHECKED BY:	WM
FILE NAME:	NORTHBELT ATRIUM I

SHEET TITLE
EXISTING PLAN

SHEET NUMBER
EX-1

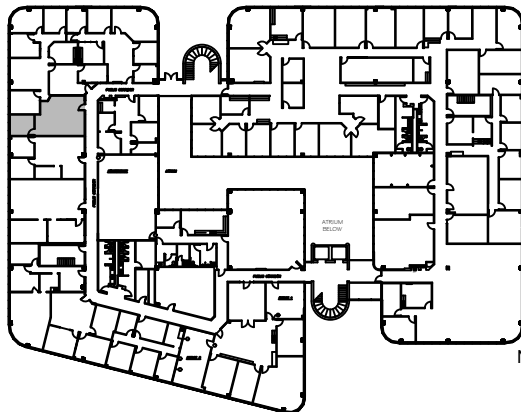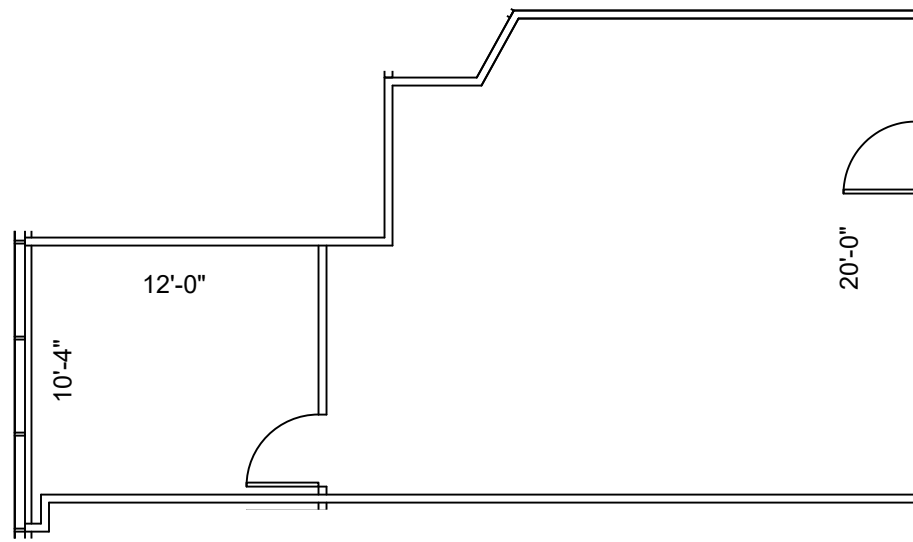

NORTH
2nd FLOOR
KEY PLAN

SUITE 255
743 NRA

1 FLOOR PLAN
SCALE: 1/8"=1'-0"