

LEGEND			
EXISTING WALLS	NEW WALLS	EXISTING LOW	NEW LOW
EXISTING DOOR	NEW DOOR	EXISTING RELOCATED DOOR	NEW RELOCATED DOOR

ISSUE DATES


03-28-2023	ISSUED FOR REVIEW

NORTHBELT ATRIUM I
15311 W. VANTAGE PKWY, HOUSTON, TX 77032
SUITE 301


PROJECT: 653-NORTHBELT ATRIUM I	SHEET SIZE: 8.5 X 11
PLAT SCALE: 1/8" = 1'-0"	CHECKED BY: WM
DRAWN BY: WM	FILE NAME: 653-NORTHBELT ATRIUM I

SHEET TITLE
EXISTING PLAN

SHEET NUMBER
EX-1

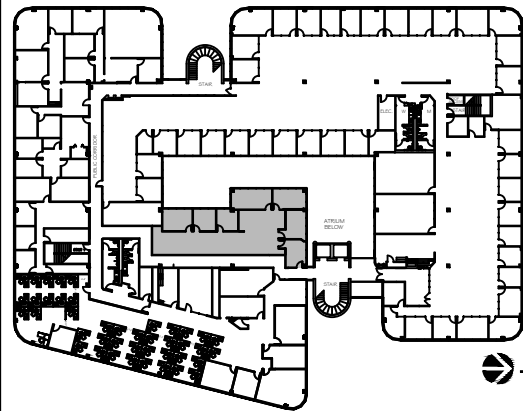

3rd FLOOR
KEY PLAN

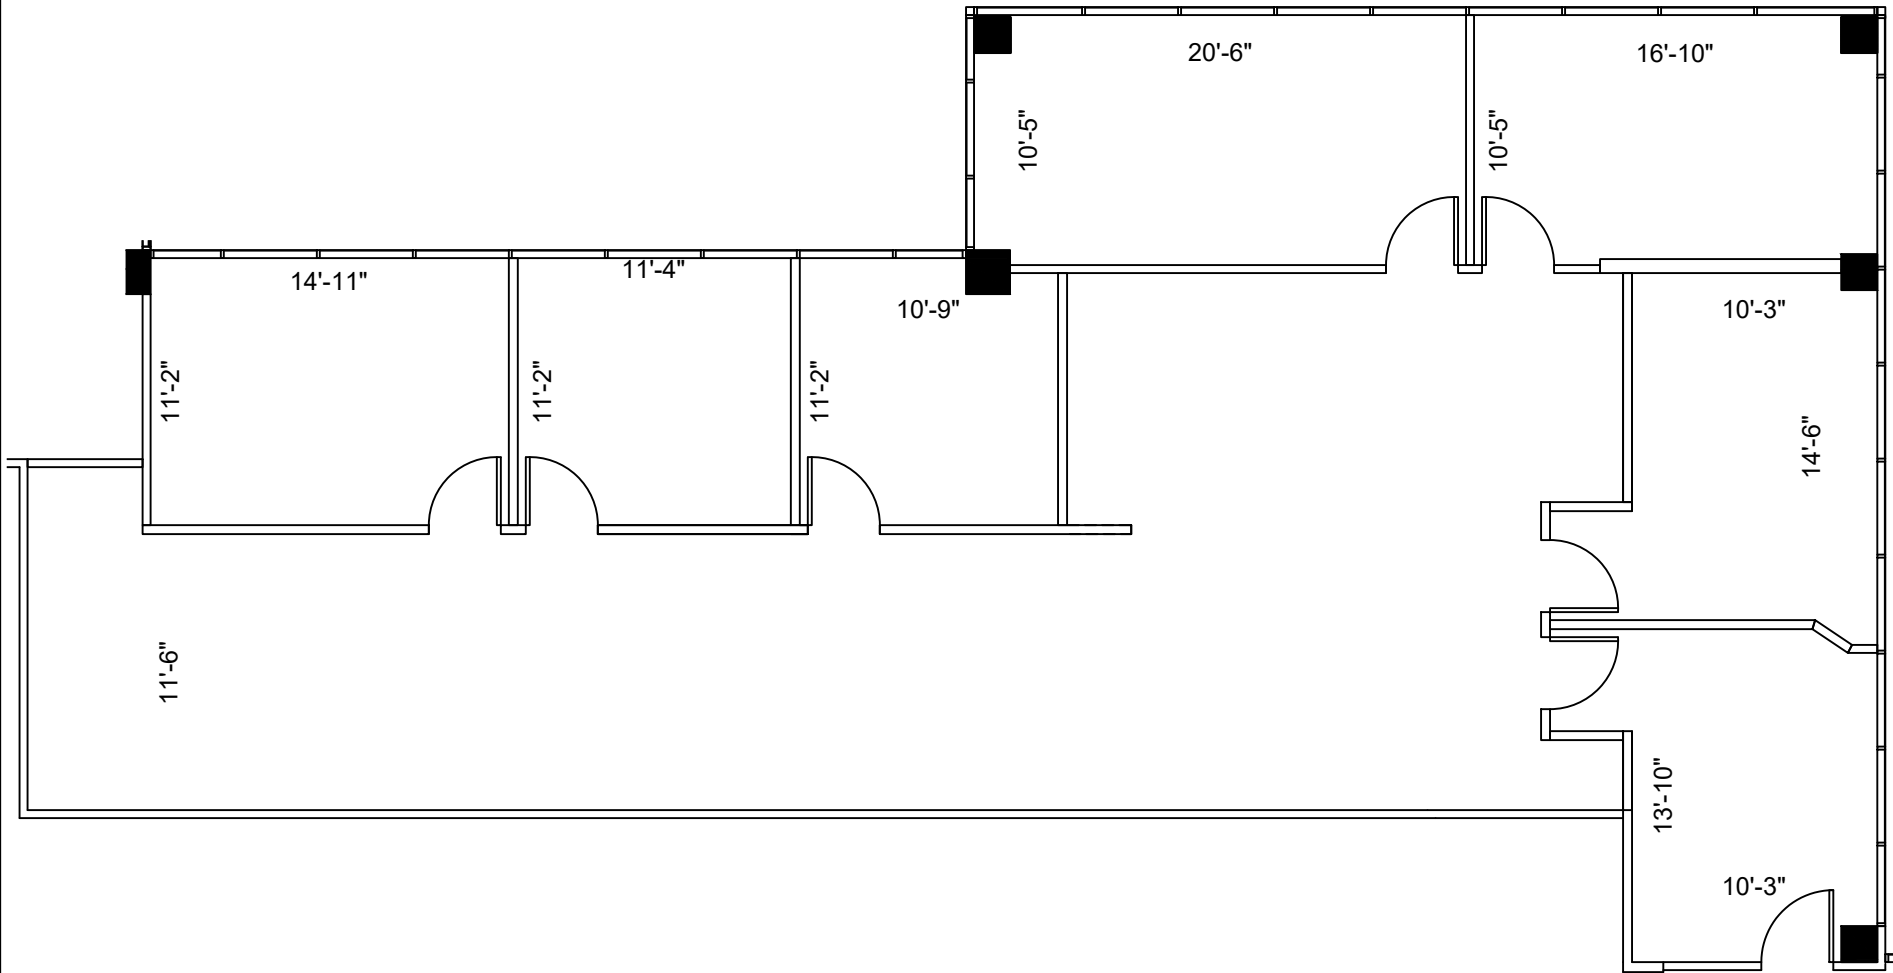

SUITE 301
2,591 NRA

1

FLOOR PLAN

SCALE: 1/8"=1'-0"