


3rd FLOOR
KEY PLAN

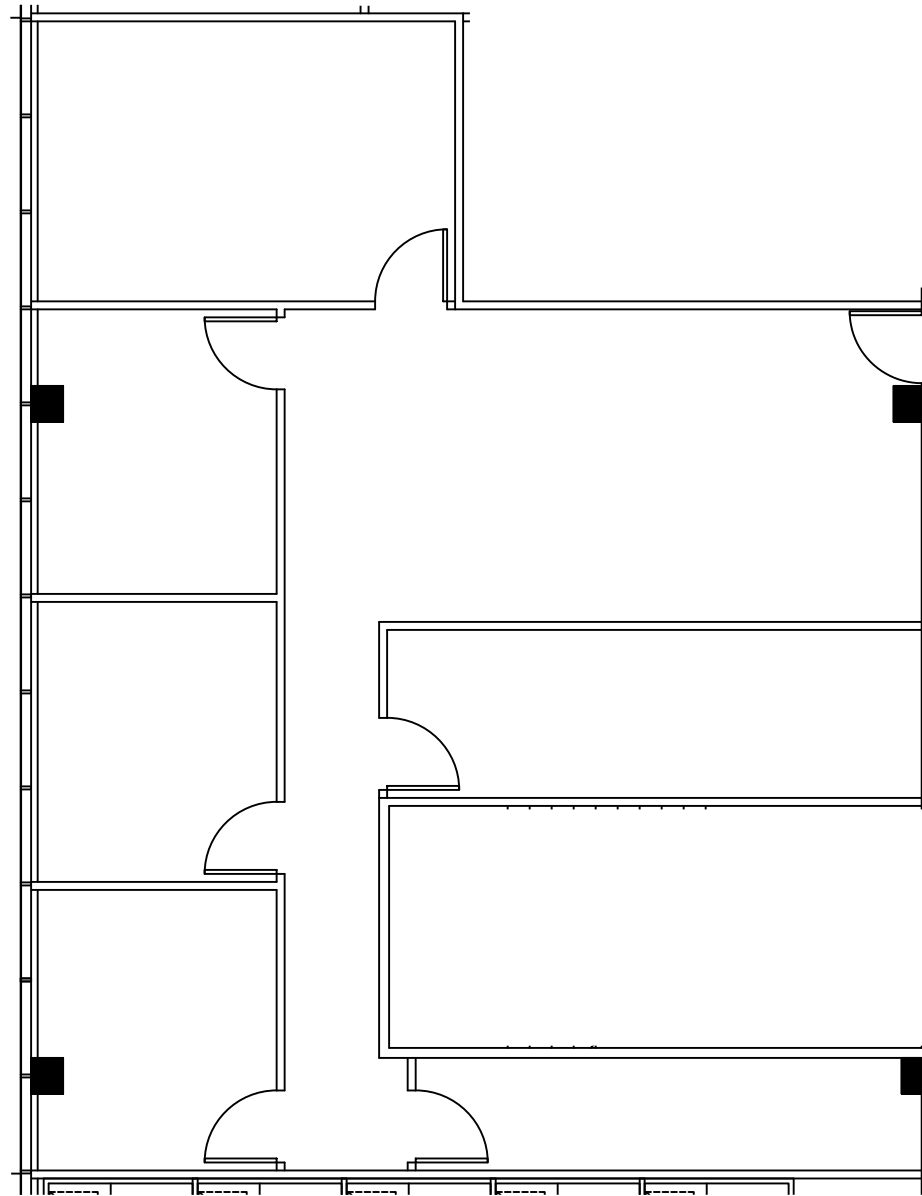

SUITE 307
1,142 NRA

1 FLOOR PLAN
SCALE: 1/8"=1'-0"

FLOOR PLANS MAY NOT BE TO SCALE AND MAY NOT REFLECT EXISTING CONDITIONS AND SHALL NOT BE RELIED UPON AS SUCH
THESE DRAWINGS ARE DESIGN INTENT AND ARE AN EXHIBIT TO THE LEASE



LEGEND			
EXISTING	NEW	LOW	DEMO
WALLS			
NEW/RELOCATED DOOR			

ISSUE DATES		DATE	REVIEW
03-28-2023			

NORTHBELT ATRIUM I
15311 WEST VANTAGE PARKWAY
HOUSTON, TX 77032
SUITE 307

PROJECT	NORTHBELT ATRIUM I
PLAT SCALE	1/8" = 1'-0"
CHECKED BY	WM
FILE NAME	NORTHBELT ATRIUM I

SHEET TITLE
EXISTING PLAN

SHEET NUMBER
EX-1