


3rd FLOOR
KEY PLAN

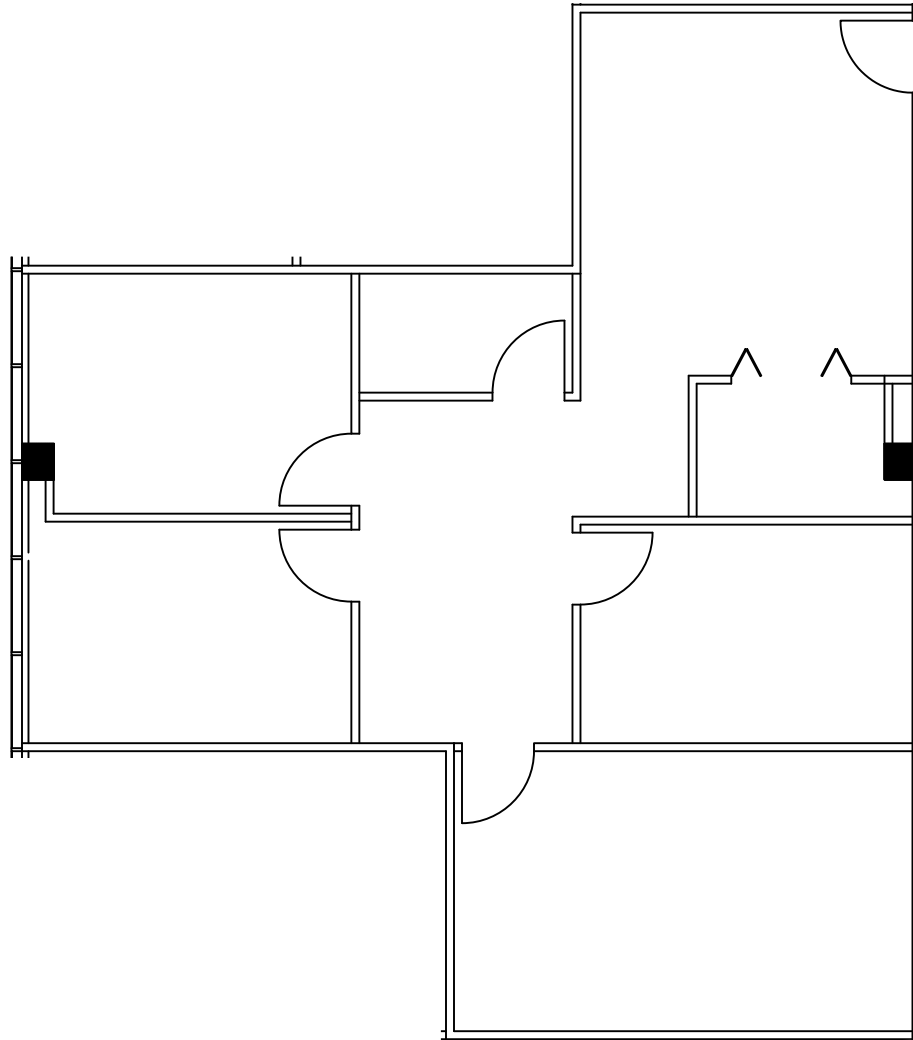

SUITE 309
1,346 NRA

1 FLOOR PLAN
SCALE: 1/8"=1'-0"

FLOOR PLANS MAY NOT BE TO SCALE AND MAY NOT REFLECT EXISTING CONDITIONS AND SHALL NOT BE RELIED UPON AS SUCH
THESE DRAWINGS ARE DESIGN INTENT AND ARE AN EXHIBIT TO THE LEASE

LEGEND			
EXISTING	NEW	LOW DEMO	
WALLS			
NEW/RELOCATED DOOR			

ISSUE DATES	
03-28-2023	ISSUE
	REVIEW

NORTHBELT ATRIUM I
15311 WEST VANTAGE PARKWAY
HOUSTON, TX 77032
SUITE 309

PROJECT	NORTHBELT ATRIUM I
PLAT SCALE	1/8" = 1'-0"
CHECKED BY	WM
DRAWN BY	WM
FILE NAME	NORTHBELT ATRIUM I

SHEET TITLE
**EXISTING
PLAN**

SHEET NUMBER
EX-1