
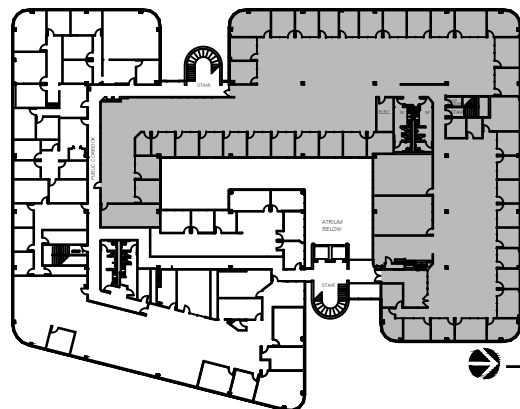


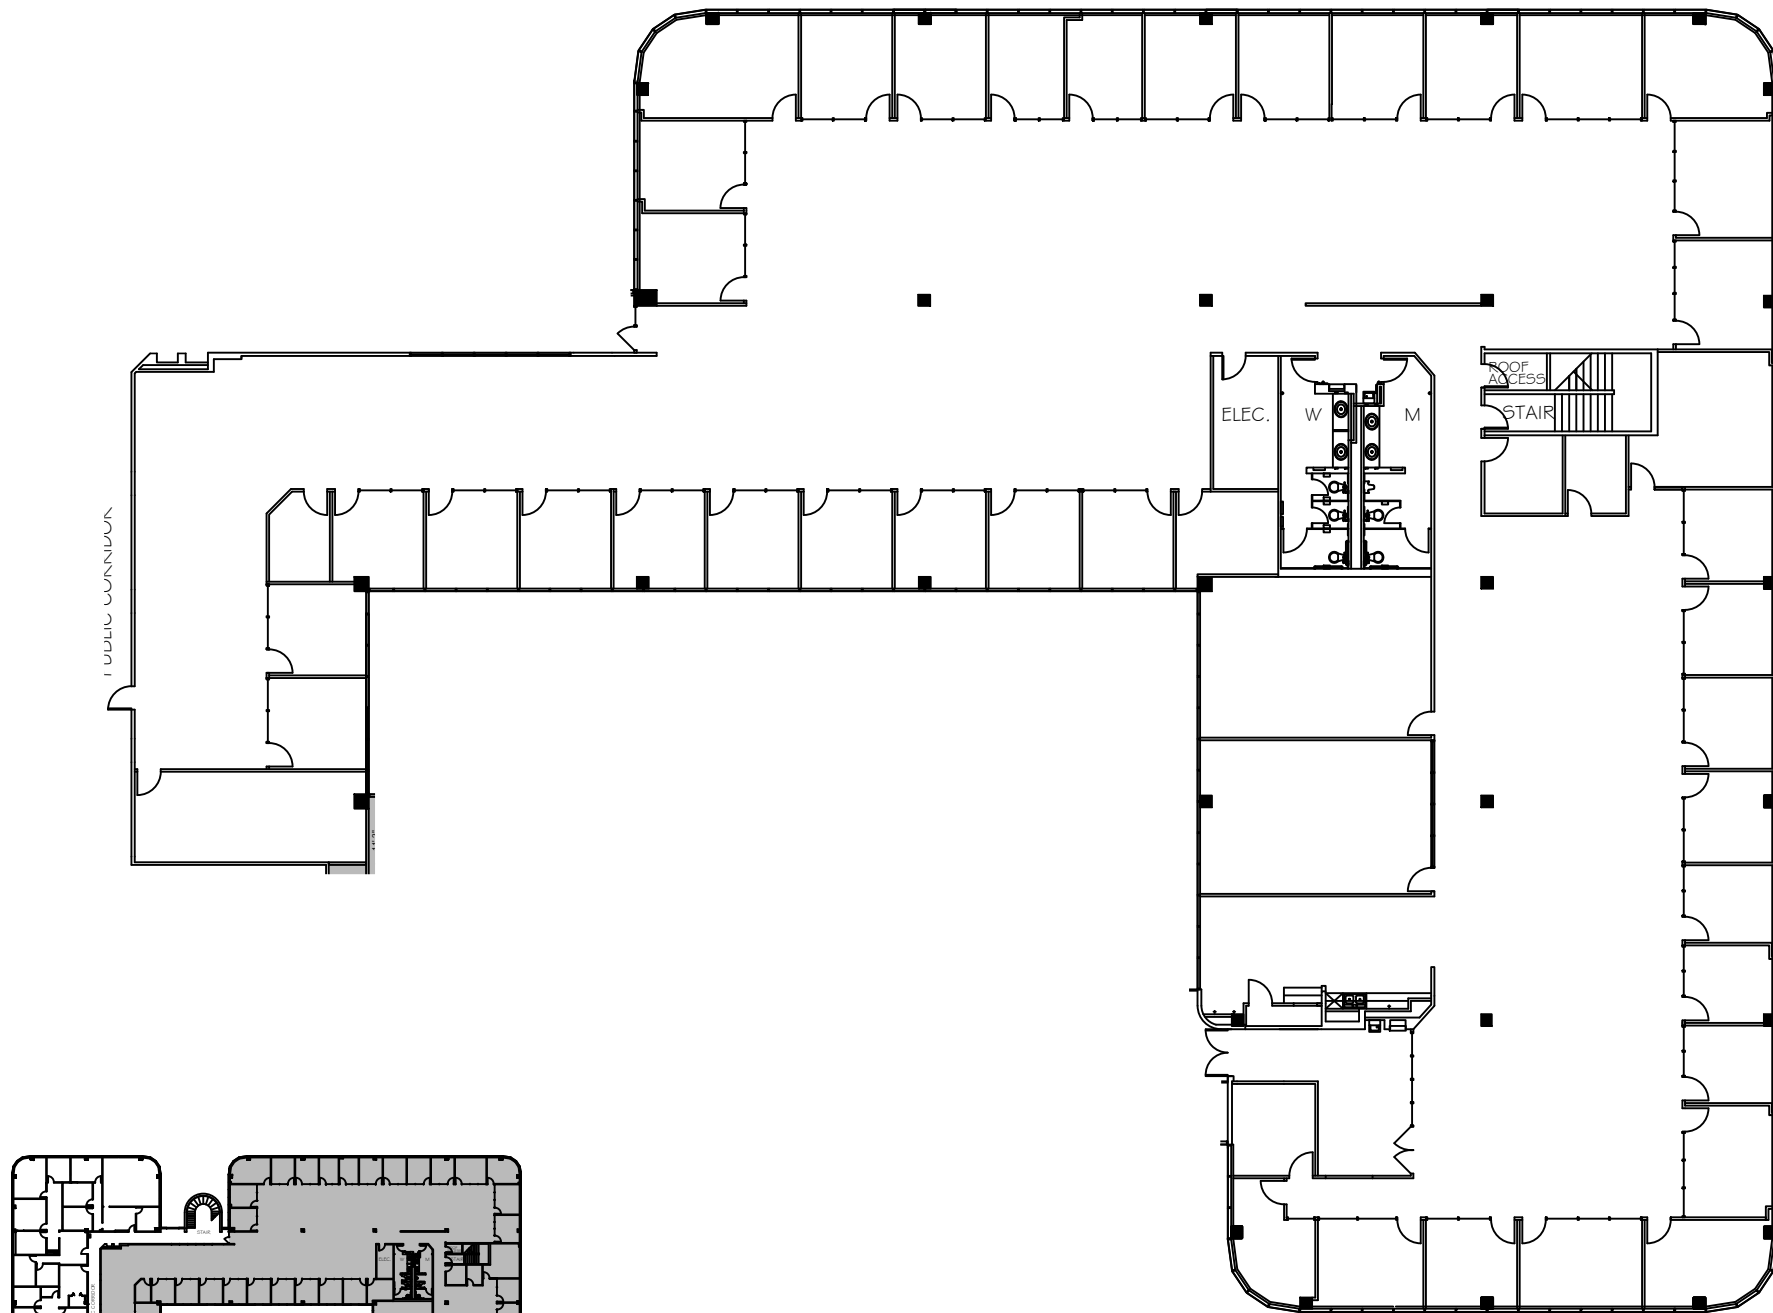

3rd FLOOR  
KEY PLAN

**SUITE 350**  
**22,946 NRA**

**1 FLOOR PLAN**  
SCALE: NONE

FLOOR PLANS MAY NOT BE TO SCALE AND MAY NOT REFLECT EXISTING CONDITIONS AND SHALL NOT BE RELIED UPON AS SUCH  
THESE DRAWINGS ARE DESIGN INTENT AND ARE AN EXHIBIT TO THE LEASE



| LEGEND             |     |          |     |
|--------------------|-----|----------|-----|
| EXISTING           | NEW | LOW DEMO |     |
| WALLS              |     |          |     |
| NEW/RELOCATED DOOR |     |          | N/A |

| ISSUE DATES |  | DATE | REVIEW |
|-------------|--|------|--------|
| 05-23-2023  |  |      |        |
|             |  |      |        |
|             |  |      |        |
**NORTHBELT ATRIUM I**  
15311 W. VANTAGE PKWY, HOUSTON, TX 77032  
SUITE 350

|                                   |                      |
|-----------------------------------|----------------------|
| PROJECT: 653-NORTHBELT ATRIUM I   |                      |
| PLOT SCALE: 0.15                  | SHEET SIZE: 8.5 X 11 |
| CHECKED BY: WM                    | DRAWN BY: WM         |
| FILE NAME: 653-NORTHBELT ATRIUM I |                      |

SHEET TITLE  
**EXISTING PLAN**

SHEET NUMBER  
**EX-1**