
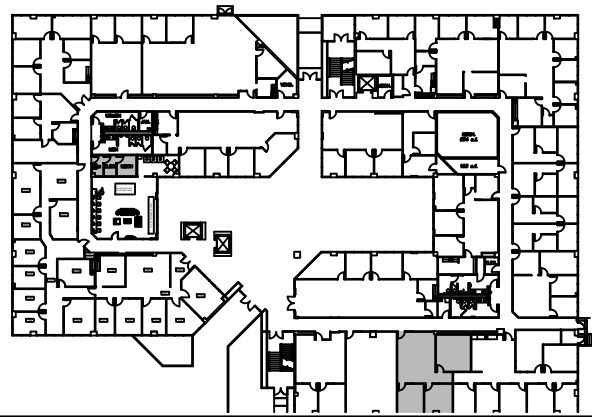


LEGEND			
EXISTING	NEW	LOW	DEMO
WALLS			
NEW/RELOCATED DOOR			

ISSUE DATES	
DATE	DESCRIPTION
03-28-2023	ISSUE FOR REVIEW

NORTHBELT ATRIUM II
 15355 W. VANTAGE PKWY, HOUSTON, TX. 77032
 SUITE 107

PROJECT:	654NORTHBELT ATRIUM II
PLLOT SCALE:	1/8" = 1'-0"
CHECKED BY:	WM
FILE NAME:	654NORTHBELT ATRIUM II
SHEET TITLE:	EXISTING PLAN
SHEET NUMBER:	EX-1

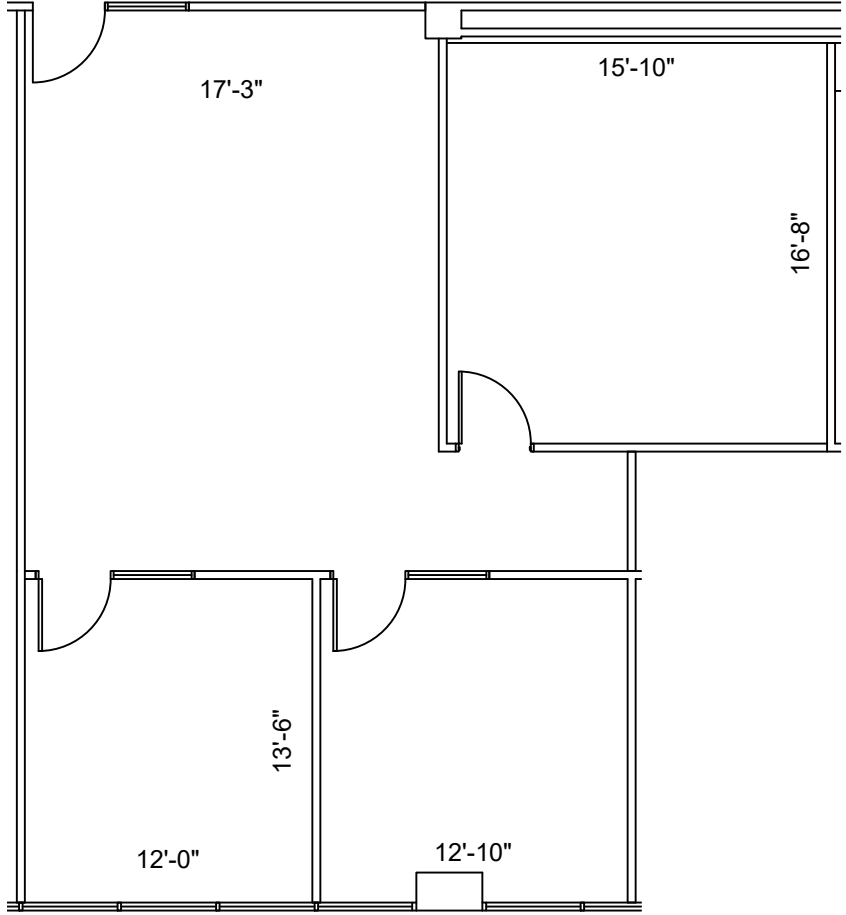

1st FLOOR
 KEY PLAN

1 **FLOOR PLAN**
 SCALE: 1/8"=1'-0"

FLOOR PLANS MAY NOT BE TO SCALE AND MAY NOT REFLECT EXISTING CONDITIONS AND SHALL NOT BE RELIED UPON AS SUCH THESE DRAWINGS ARE DESIGN INTENT AND ARE AN EXHIBIT TO THE LEASE