

LEGEND			
EXISTING WALLS	NEW WALLS	LOW DEMO WALLS	DEMOS
NEW RELOCATED DOOR	N/A		



ISSUE DATES	
03-28-2023	ISSUE FOR REVIEW

NORTHBELT ATRIUM II
 15355 WEST VANTAGE PARKWAY HOUSTON, TX 77032
 SUITE 126

PROJECT	654NORTHBELT ATRIUM II
PLOTTED SCALE	1/4"=1'-0"
CHECKED BY	WM
FILE NAME	654NORTHBELT ATRIUM II
DRAWN BY	WM

SHEET TITLE
EXISTING PLAN

SHEET NUMBER
EX-1

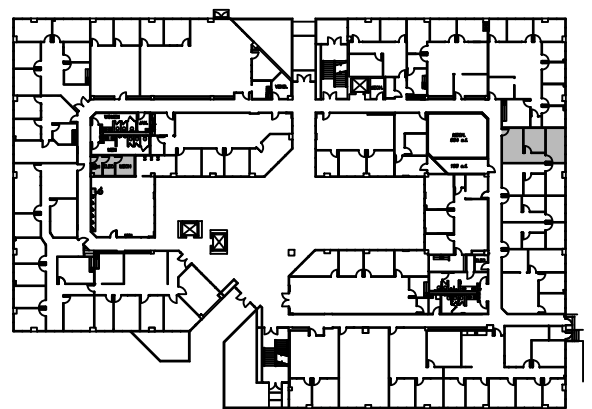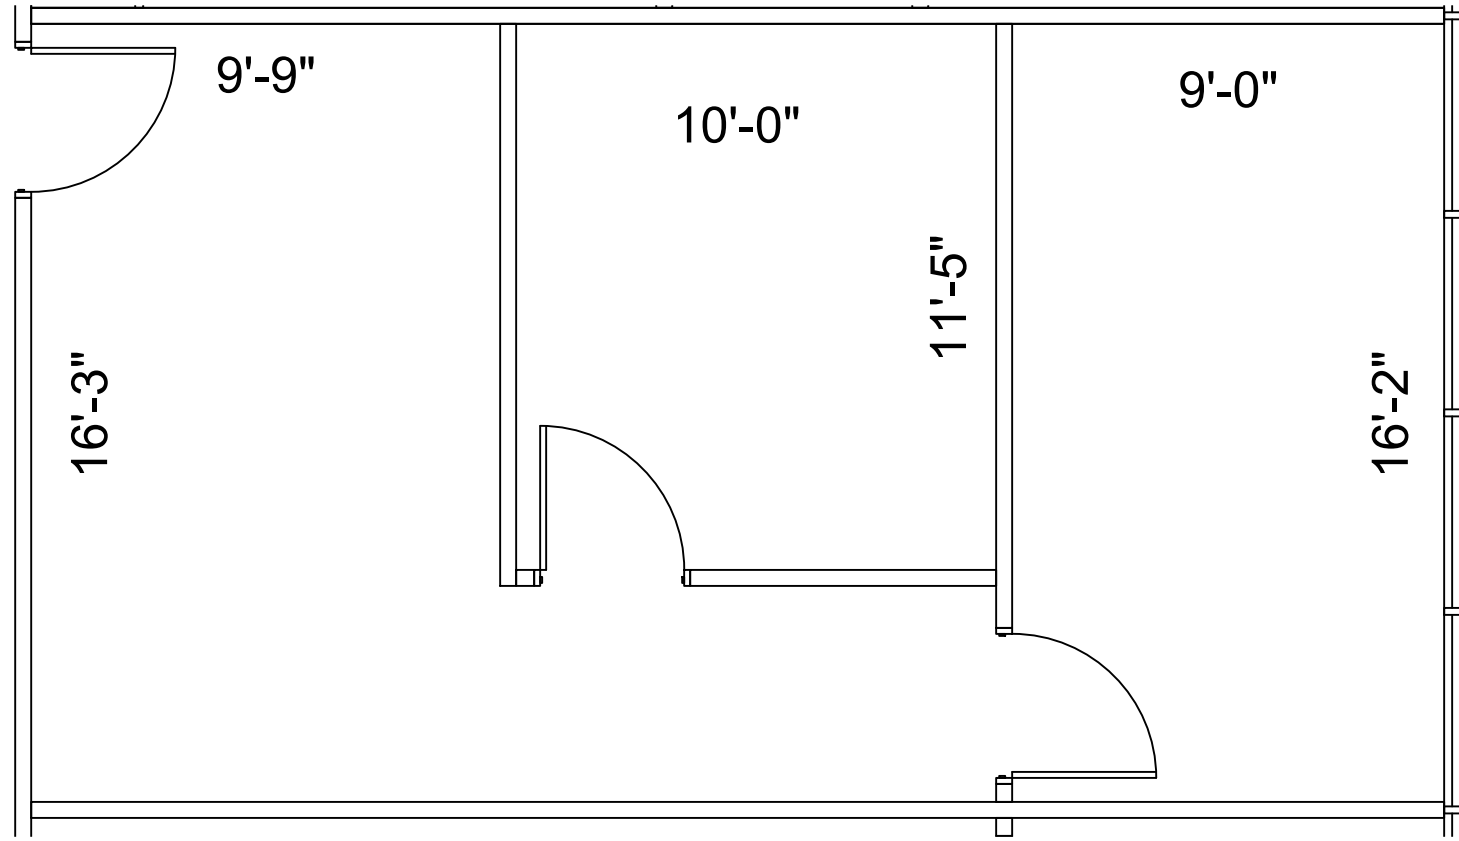

GROUND FLOOR
 KEY PLAN

SUITE 126
639 NRA

1 FLOOR PLAN
 SCALE: 1/4"=1'-0"

FLOOR PLANS MAY NOT BE TO SCALE AND MAY NOT REFLECT EXISTING CONDITIONS AND SHALL NOT BE RELIED UPON AS SUCH THESE DRAWINGS ARE DESIGN INTENT AND ARE AN EXHIBIT TO THE LEASE