



LEGEND	
EXISTING WALLS	---
NEW WALLS	---
EXISTING LOW WALLS	---
NEW LOW WALLS	---
EXISTING DOORS	---
NEW DOORS	---
EXISTING RELOCATED DOORS	---
NEW RELOCATED DOORS	---
NEW WIRE	---
NEW WIRE RELOCATED	---

ISSUE DATES	
06-27-2023	ISSUE FOR REVIEW

NORTHBELT ATRIUM II
 15355 W. VANTAGE PKWY., HOUSTON, TX 77032
 SUITE 140

PROJECT:	654NORTHBELT ATRIUM II
PLOTTED SCALE:	1/8" = 1'-0"
CHECKED BY:	WM
FILE NAME:	654NORTHBELT ATRIUM II
DRAWN BY:	WM
SHEET TITLE:	EXISTING FLOOR PLAN

SHEET NUMBER
EX-1

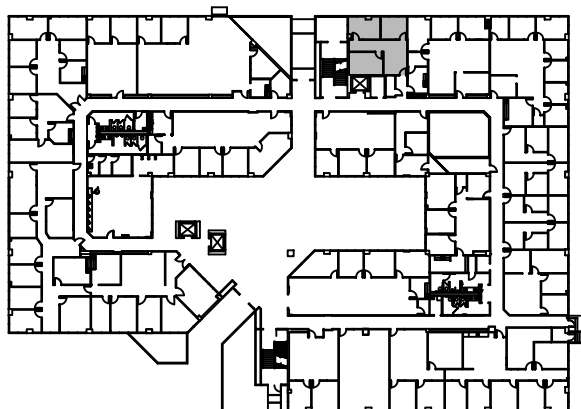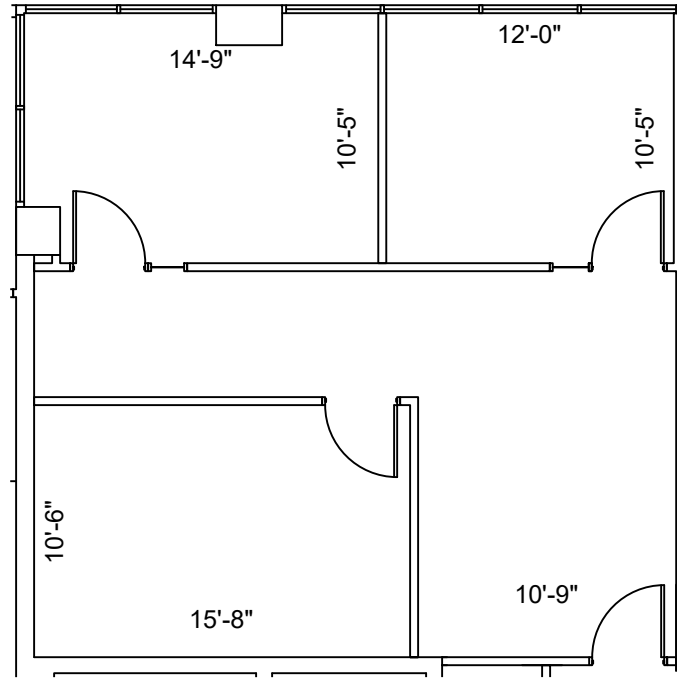

1st FLOOR
 KEY PLAN

SUITE 140
951 NRA

1 FLOOR PLAN
 SCALE: 1/8"=1'-0"

FLOOR PLANS MAY NOT BE TO SCALE AND MAY NOT REFLECT EXISTING CONDITIONS AND SHALL NOT BE RELIED UPON AS SUCH