


 **GROUND FLOOR**
KEY PLAN

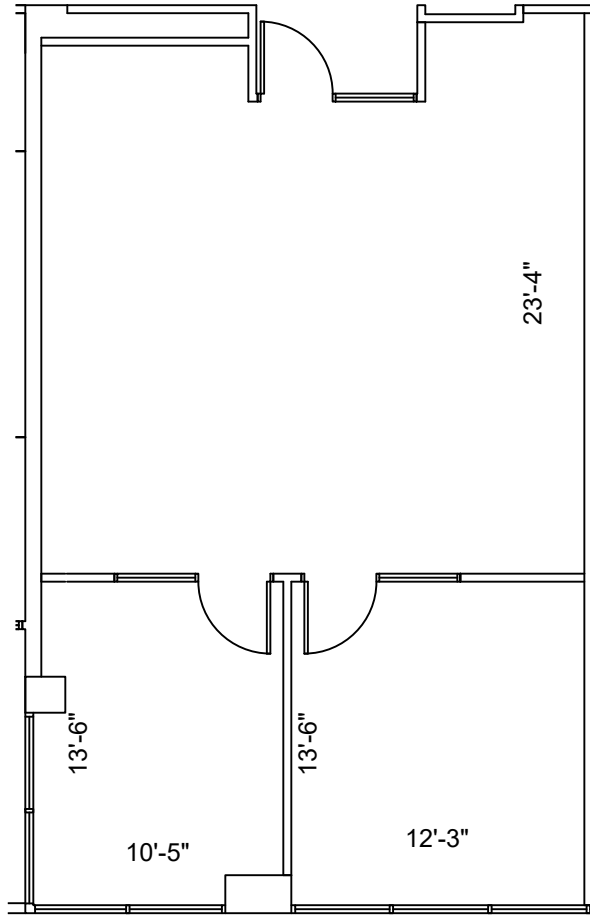

SUITE 150 940 NRA

1 FLOOR PLAN
SCALE: 1/8"=1'-0"

FLOOR PLANS MAY NOT BE TO SCALE AND MAY NOT REFLECT EXISTING CONDITIONS AND SHALL NOT BE RELIED UPON AS SUCH THESE DRAWINGS ARE DESIGN INTENT AND ARE AN EXHIBIT TO THE LEASE



LEGEND	
EXISTING WALLS	---
NEW WALLS	---
EXISTING LOW	---
NEW LOW	---
EXISTING DEMO	---
NEW RELOCATED DOOR	N/R

ISSUE DATES	
03-28-2023	ISSUE FOR REVIEW

NORTHBELT ATRIUM II
15355 W. VANTAGE PKWY., HOUSTON, TX 77032
SUITE 150

PROJECT	654NORTHBELT ATRIUM II
PLOTTING SCALE	1/8" = 1'-0"
CHECKED BY	WM
FILE NAME	654NORTHBELT ATRIUM II
DRAWN BY	WM, AE
SHEET SIZE	8.5 X 11

SHEET TITLE
EXISTING PLAN

SHEET NUMBER
EX-1