

LEGEND			
EXISTING	NEW	LOW	DEM
WALLS			
NEW/RELOCATED DOOR			



ISSUE DATES	
DATE	DESCRIPTION
07-07-2023	ISSUE FOR REVIEW

**NORTHBELT ATRIUM II**  
 15355 W. VANTAGE PKWY, HOUSTON, TX. 77032  
 SUITE 210

PROJECT:	064NORTHBELT ATRIUM II
PLLOT SCALE:	1/8" = 1'-0"
CHECKED BY:	WM
FILE NAME:	064NORTHBELT ATRIUM II
DRAWN BY:	WM, AE

SHEET TITLE  
**EXISTING PLAN**

SHEET NUMBER  
**EX-1**

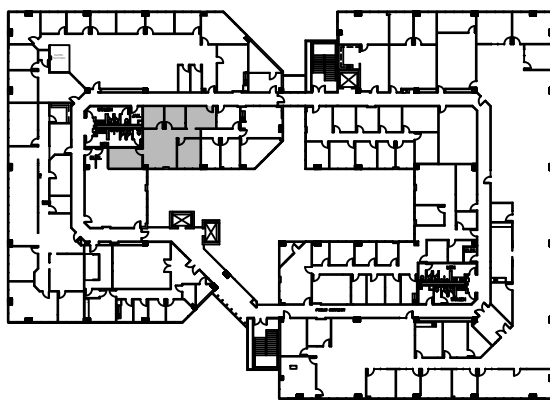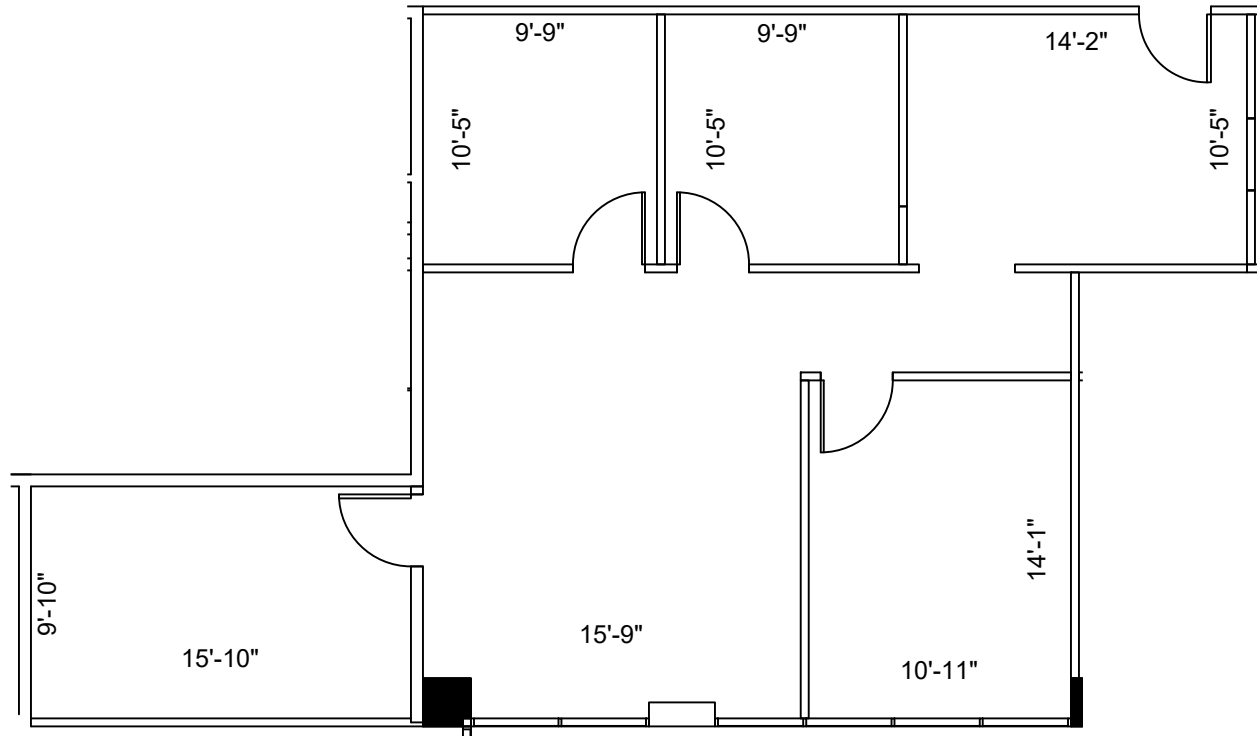

NORTH  
  
 2nd FLOOR  
 KEY PLAN

**1** FLOOR PLAN  
 SCALE: 1/8"=1'-0"

FLOOR PLANS MAY NOT BE TO SCALE AND MAY NOT REFLECT EXISTING CONDITIONS AND SHALL NOT BE RELIED UPON AS SUCH THESE DRAWINGS ARE DESIGN INTENT AND ARE AN EXHIBIT TO THE LEASE