
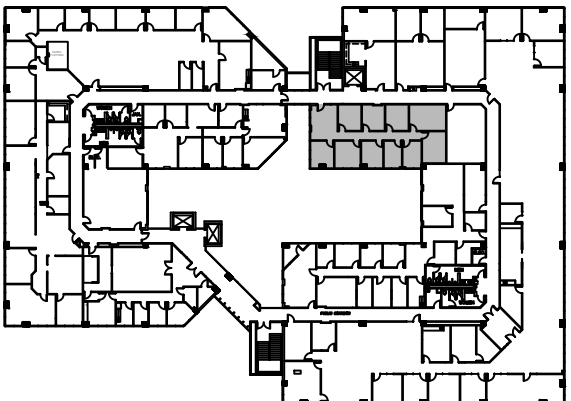


LEGEND	
EXISTING WALLS	NEW WALLS
EXISTING DOORS	NEW DOORS
EXISTING LOW PARTITIONS	NEW LOW PARTITIONS
EXISTING DEMO PARTITIONS	NEW DEMO PARTITIONS
NEW RELOCATED DOOR	N/A

ISSUE DATES	
06-27-2023	ISSUE FOR REVIEW

NORTHBELT ATRIUM II
 15355 WEST VANTAGE PARKWAY HOUSTON, TX 77032
 SUITE 220

PROJECT	654NORTHBELT ATRIUM II
PLOTTED SCALE	1/8"=1'-0"
CHECKED BY	WM
FILE NAME	654NORTHBELT ATRIUM II
SHEET TITLE	EXISTING FLOOR PLAN
SHEET NUMBER	EX-1

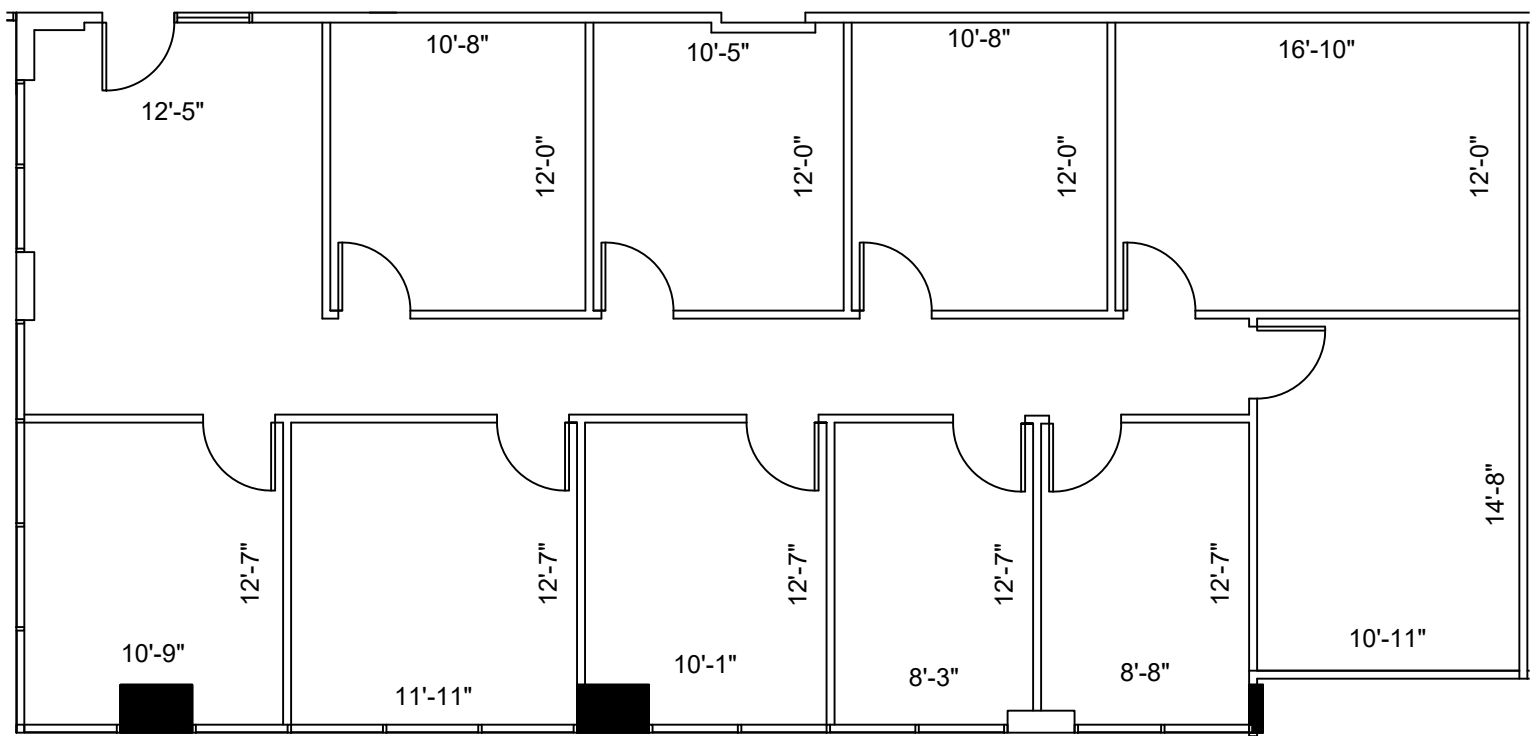

NORTH
 2nd FLOOR
 KEY PLAN

SUITE 220
3,044 NRA
1 FLOOR PLAN
 SCALE: 1/8"=1'-0"

FLOOR PLANS MAY NOT BE TO SCALE AND MAY NOT REFLECT EXISTING CONDITIONS AND SHALL NOT BE RELIED UPON AS SUCH THESE DRAWINGS ARE DESIGN INTENT AND ARE AN EXHIBIT TO THE LEASE