


LEGEND			
EXISTING	NEW	LOW	DEMO
WALLS			
NEW/RELOCATED DOOR			


ISSUE DATES	
DATE	DESCRIPTION
03-28-2023	ISSUE FOR REVIEW

NORTHBELT ATRIUM II
 15355 WEST VANTAGE PARKWAY HOUSTON, TX 77032
 SUITE 230

PROJECT	654NORTHBELT ATRIUM II
PLOTTED SCALE	1/8"=1'-0"
CHECKED BY	WM
FILE NAME	654NORTHBELT ATRIUM II
SHEET TITLE	EXISTING FLOOR PLAN
SHEET NUMBER	EX-1

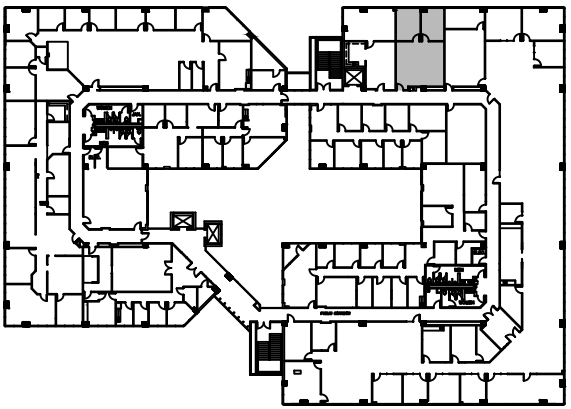

2nd FLOOR
 KEY PLAN

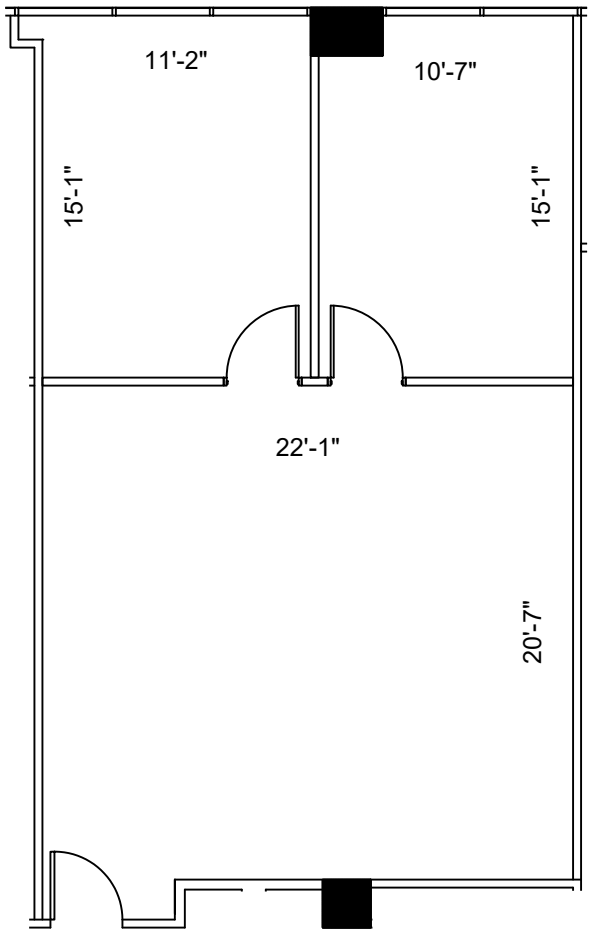

1 SUITE 230
965 NRA
FLOOR PLAN
 SCALE: 1/8"=1'-0"

FLOOR PLANS MAY NOT BE TO SCALE AND MAY NOT REFLECT EXISTING CONDITIONS AND SHALL NOT BE RELIED UPON AS SUCH THESE DRAWINGS ARE DESIGN INTENT AND ARE AN EXHIBIT TO THE LEASE