


3rd FLOOR
KEY PLAN

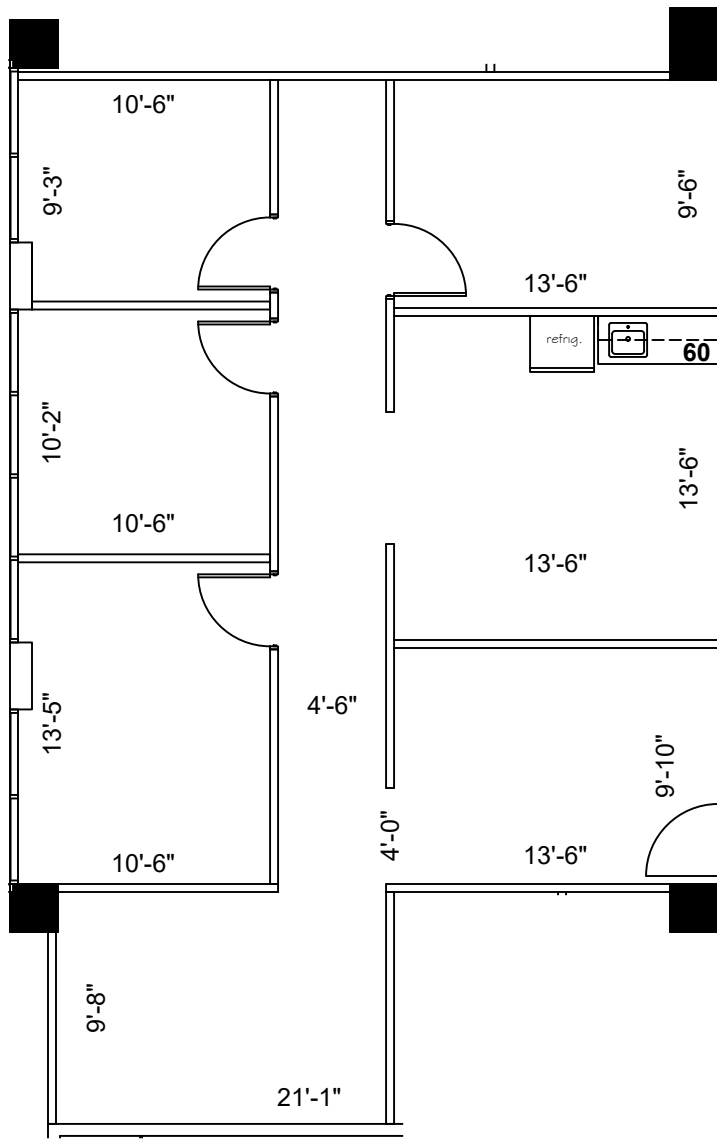

SUITE 325 1,327 NRA

1 FLOOR PLAN
SCALE: 1/8"=1'-0"

FLOOR PLANS MAY NOT BE TO SCALE AND MAY NOT REFLECT EXISTING CONDITIONS AND SHALL NOT BE RELIED UPON AS SUCH THESE DRAWINGS ARE DESIGN INTENT AND ARE AN EXHIBIT TO THE LEASE

LEGEND

EXISTING WALLS	NEW WALLS	NEW RELOCATED DOOR	LOW DEMO	DEMOS
----------------	-----------	--------------------	----------	-------

ISSUE DATES

DATE	DESCRIPTION
03-28-2023	ISSUE FOR REVIEW

NORTHBELT ATRIUM II
15355 WEST VANTAGE PARKWAY HOUSTON, TX 77032
SUITE 325

PROJECT

PROJECT: 654NORTHBELT ATRIUM II	SHEET SIZE: 8.5 X 11
PLLOT SCALE: 1/8" = 1'-0"	CHECKED BY: WM
FILE NAME: 654NORTHBELT ATRIUM II	DRAWN BY: WM

SHEET TITLE
EXISTING PLAN

SHEET NUMBER
EX-1